


**01 LEFT ELEVATION "F"**  
SCALE: 1/4" = 1'-0"

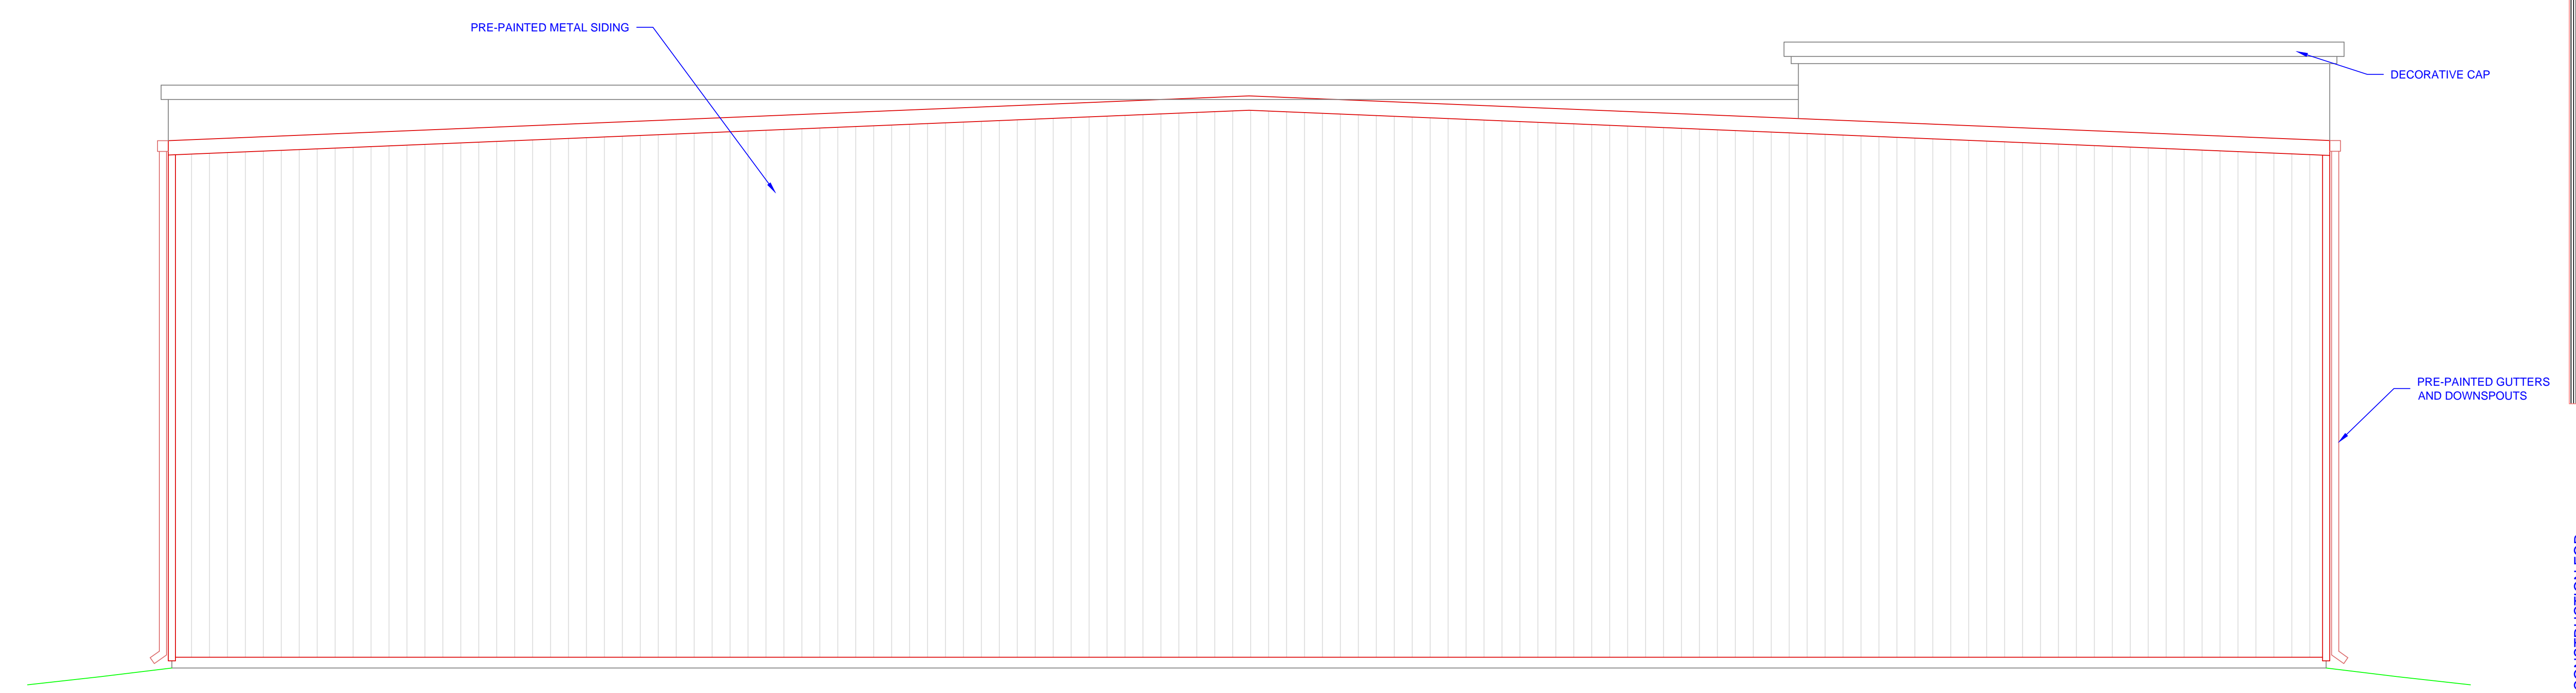

**02 REAR ELEVATION "F"**  
SCALE: 1/4" = 1'-0"

**PROCONSTRUCTION**  
 KEYES ARCHITECTS & ASSOCIATES  
 3005 TAYLOR BOULEVARD  
 LOUISVILLE, KENTUCKY 40208 (502) 636-5113  
 NEW CONSTRUCTION FOR:  
**BRIAN TOOLEY RACING**  
 FILIATRAU LANE  
 BARDSTOWN, KY 40006