


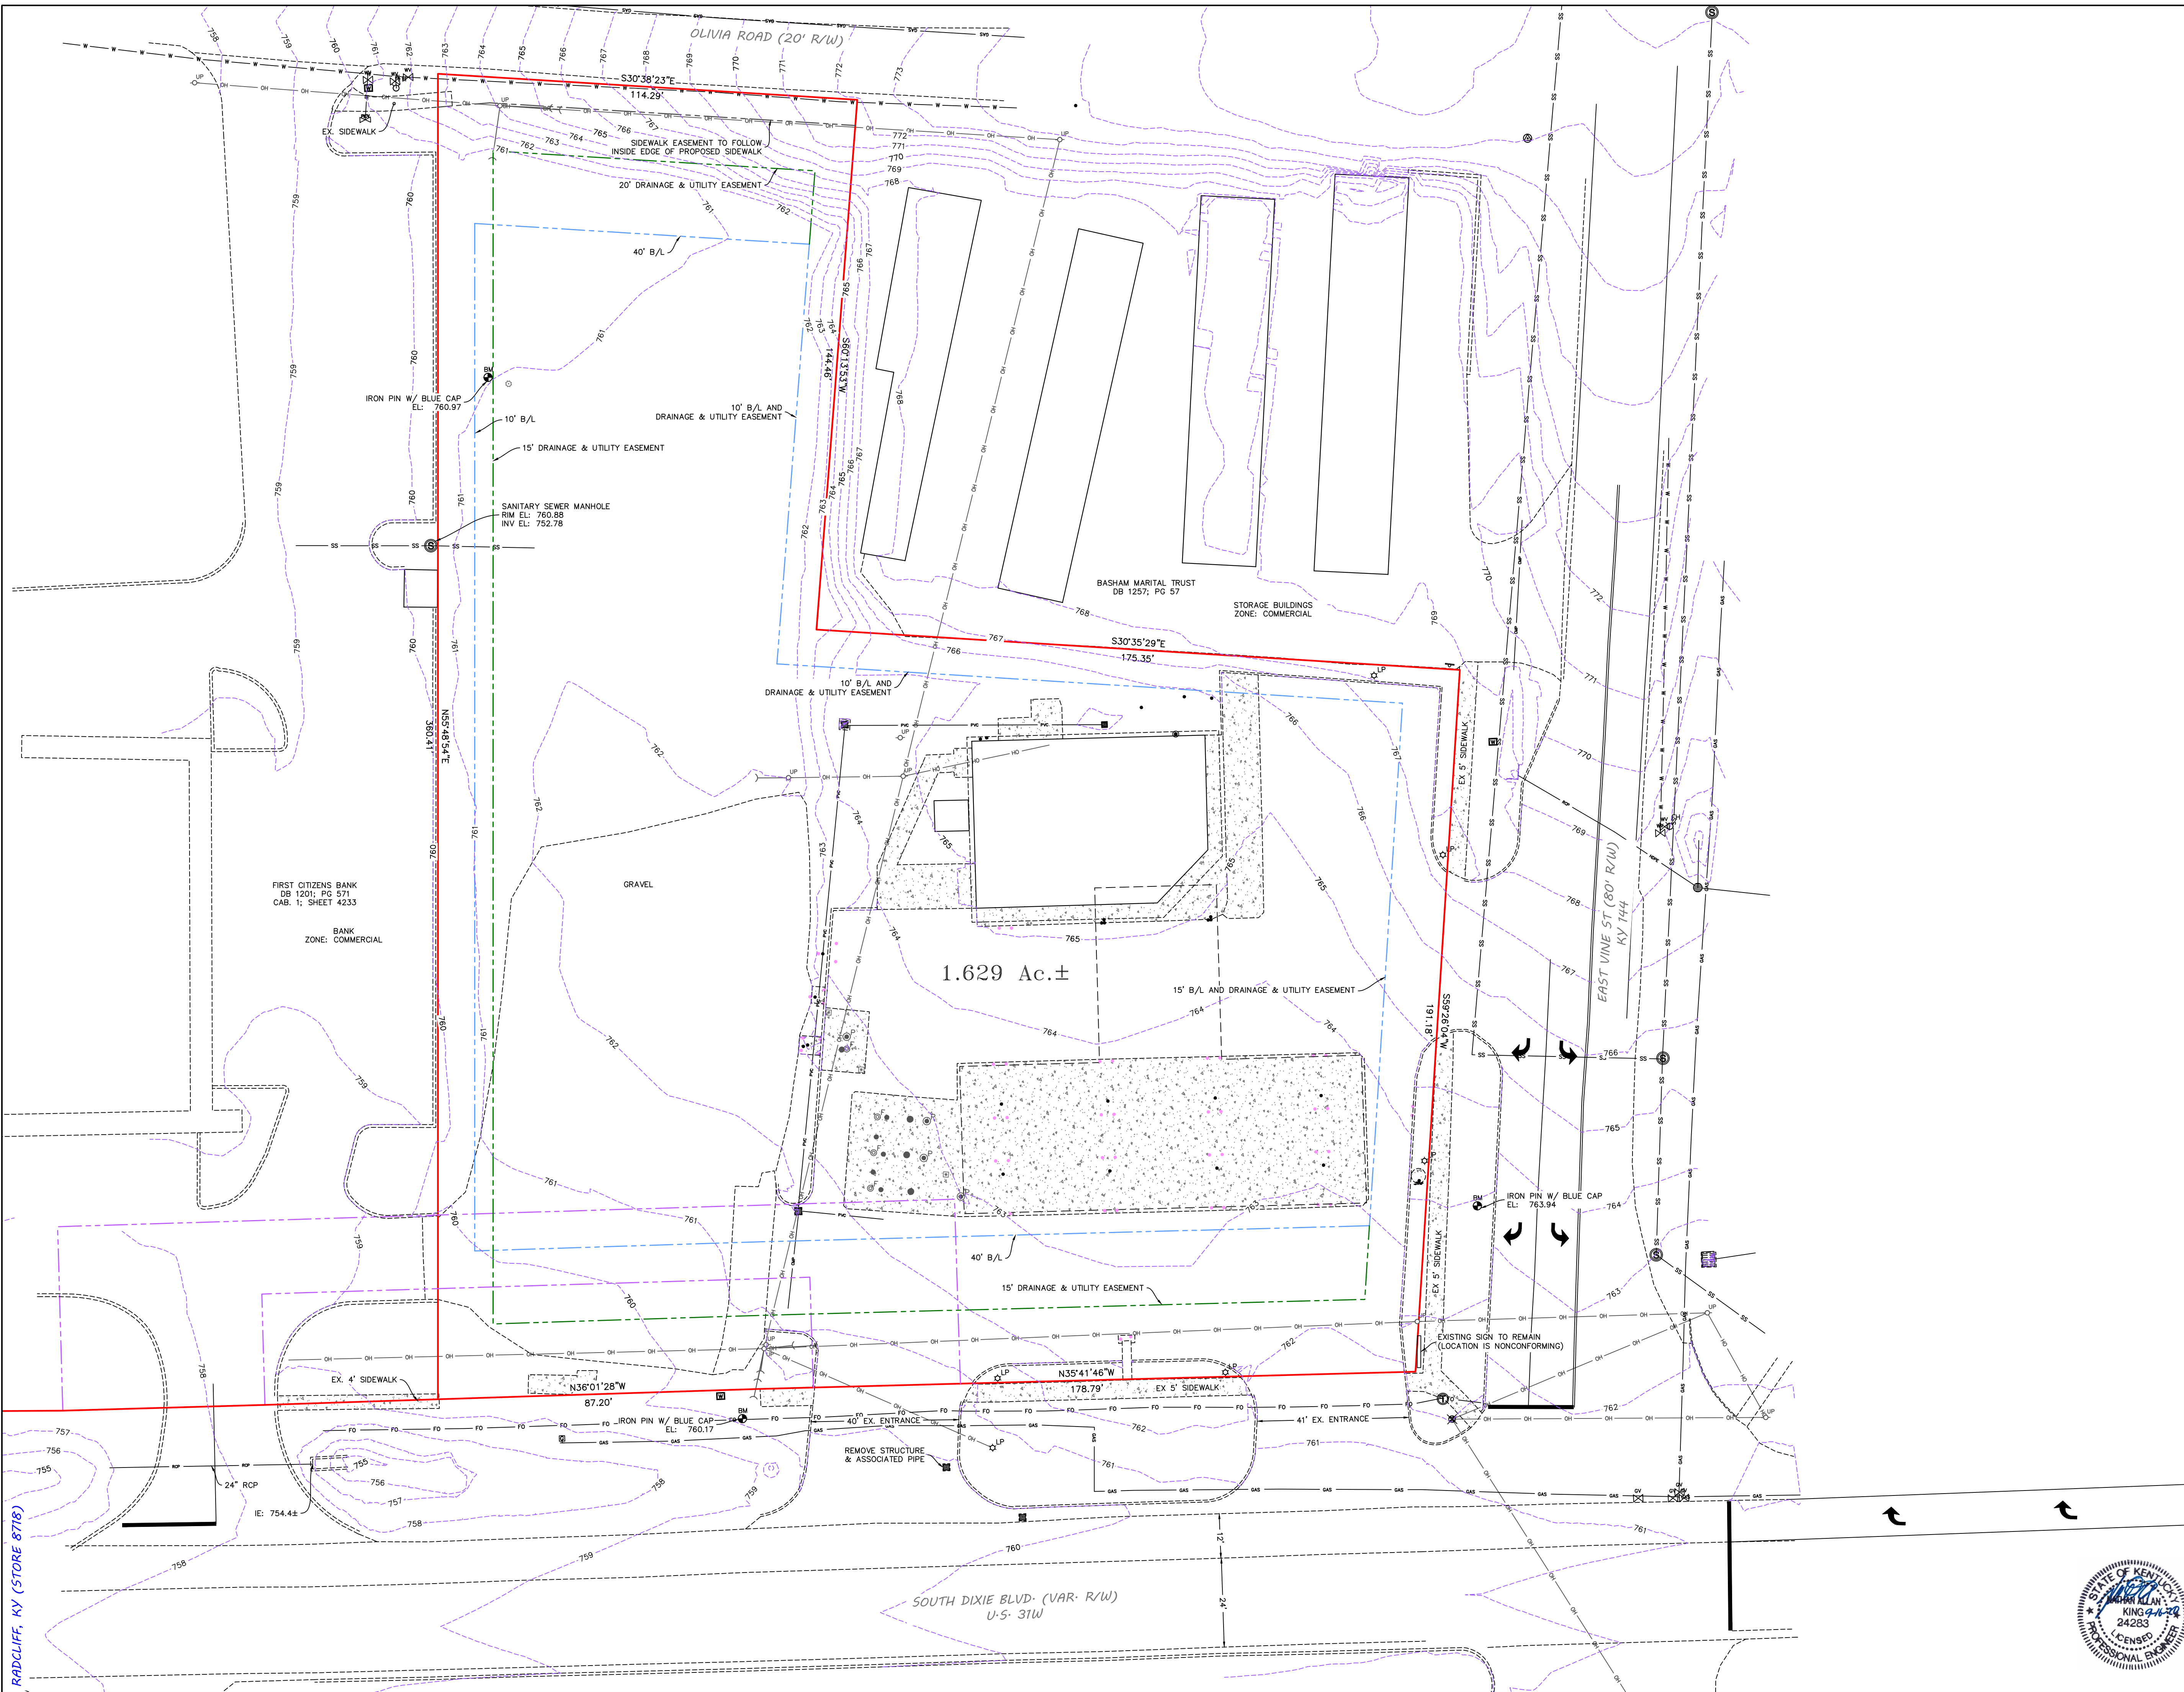

- NOTES:**
1. PRIOR TO CONSTRUCTION, THE CONTRACTOR IS RESPONSIBLE FOR ENSURING ALL REQUIRED PERMITS AND APPROVALS HAVE BEEN OBTAINED. NO CONSTRUCTION SHALL BEGIN PRIOR TO THE CONTRACTOR RECEIVING AND REVIEWING THE REQUIRED PERMITS AND APPROVALS.
 2. PRIOR TO CONSTRUCTION, THE CONTRACTOR SHALL FIELD VERIFY ALL EXISTING DRAINAGE AND UTILITY CONNECTIONS TO ENSURE THEY CAN BE PROPERLY CONNECTED.
 3. NO DISTURBANCE TO THE NATURAL GROUND SHALL TAKE PLACE PRIOR TO HAVING THE PROPOSED EROSION CONTROL PLAN APPROVED AND IN PLACE (SEE SHEET C.01).
 4. IN THE EVENT OF A CONFLICT BETWEEN THIS DRAWING AND ANY OTHER DRAWING AND/OR SPECIFICATION, THE ENGINEER SHALL BE NOTIFIED IMMEDIATELY FOR CLARIFICATION.
 5. ALL UTILITIES SHOWN ARE BASED ON MARKS PROVIDED BY THEIR RESPECTIVE OWNERS AND/OR FOUND VISIBLE EVIDENCE. NO GUARANTEE IS EXPRESSED OR IMPLIED AS TO THE EXISTENCE OF THE UTILITIES SHOWN OR TO THE NON-EXISTENCE OF ANY NOT SHOWN HEREON.
 6. DEMOLITION IS TO INCLUDE ALL ITEMS TO EFFECTIVELY AND CORRECTLY CONSTRUCT THE DESIGN AS Laid OUT IN THIS PLAN SET. THIS IS TO INCLUDE ITEMS ABOVE AND BELOW GROUND, AND WHETHER OR NOT SHOWN HEREON. EFFECTIVELY AND CORRECTLY IS THE SOLE DISCRETION OF THE ENGINEER AND/OR OWNER BASED ON STANDARD CONSTRUCTION PRACTICE. ANY QUESTIONS SHOULD BE DIRECTED TO THE ENGINEER OR OWNER PRIOR TO BID.

FOR REVIEW
NOT FOR
CONSTRUCTION

SITE LEGEND

BM = BENCHMARK

CONCRETE AREA


PROPERTY LINES

0' 20' 40' 60'



FIVESTAR DEVELOPMENT PLAN
639 SOUTH DIXIE BOULEVARD
RADCLIFF, KY 40160

PROPERTY OWNER:
NEWCOMB OIL CO., LLC
951 WITHROW CT.
BARDSTOWN, KY 40004
502-348-3961

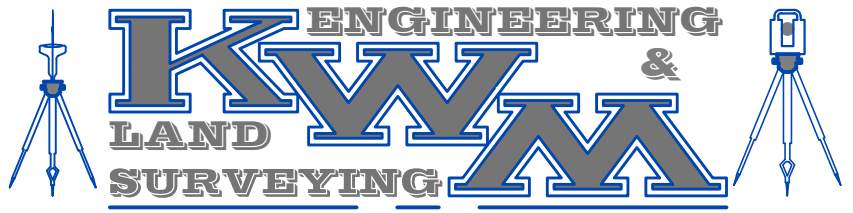

LEBANON OFFICE:
335 N. WOODLAWN AVE.
LEBANON, KY 40033

NATHAN ALLAN KING
P.E. #24283 P.L.S. #3831
BUSINESS: (270) 692-0089
MOBILE: (270) 590-4603
nathan@kwm.net


ZONE: COMMERCIAL
PVA MAP # 160-40-13-058
HARDIN COUNTY, KENTUCKY

SCALE	TOTAL AREA	DATE	DRAWN BY
1" = 10' INCH = FEET	1.629 AC. +/-	6-22, 2020	N. KING

EXISTING CONDITIONS

C0.01



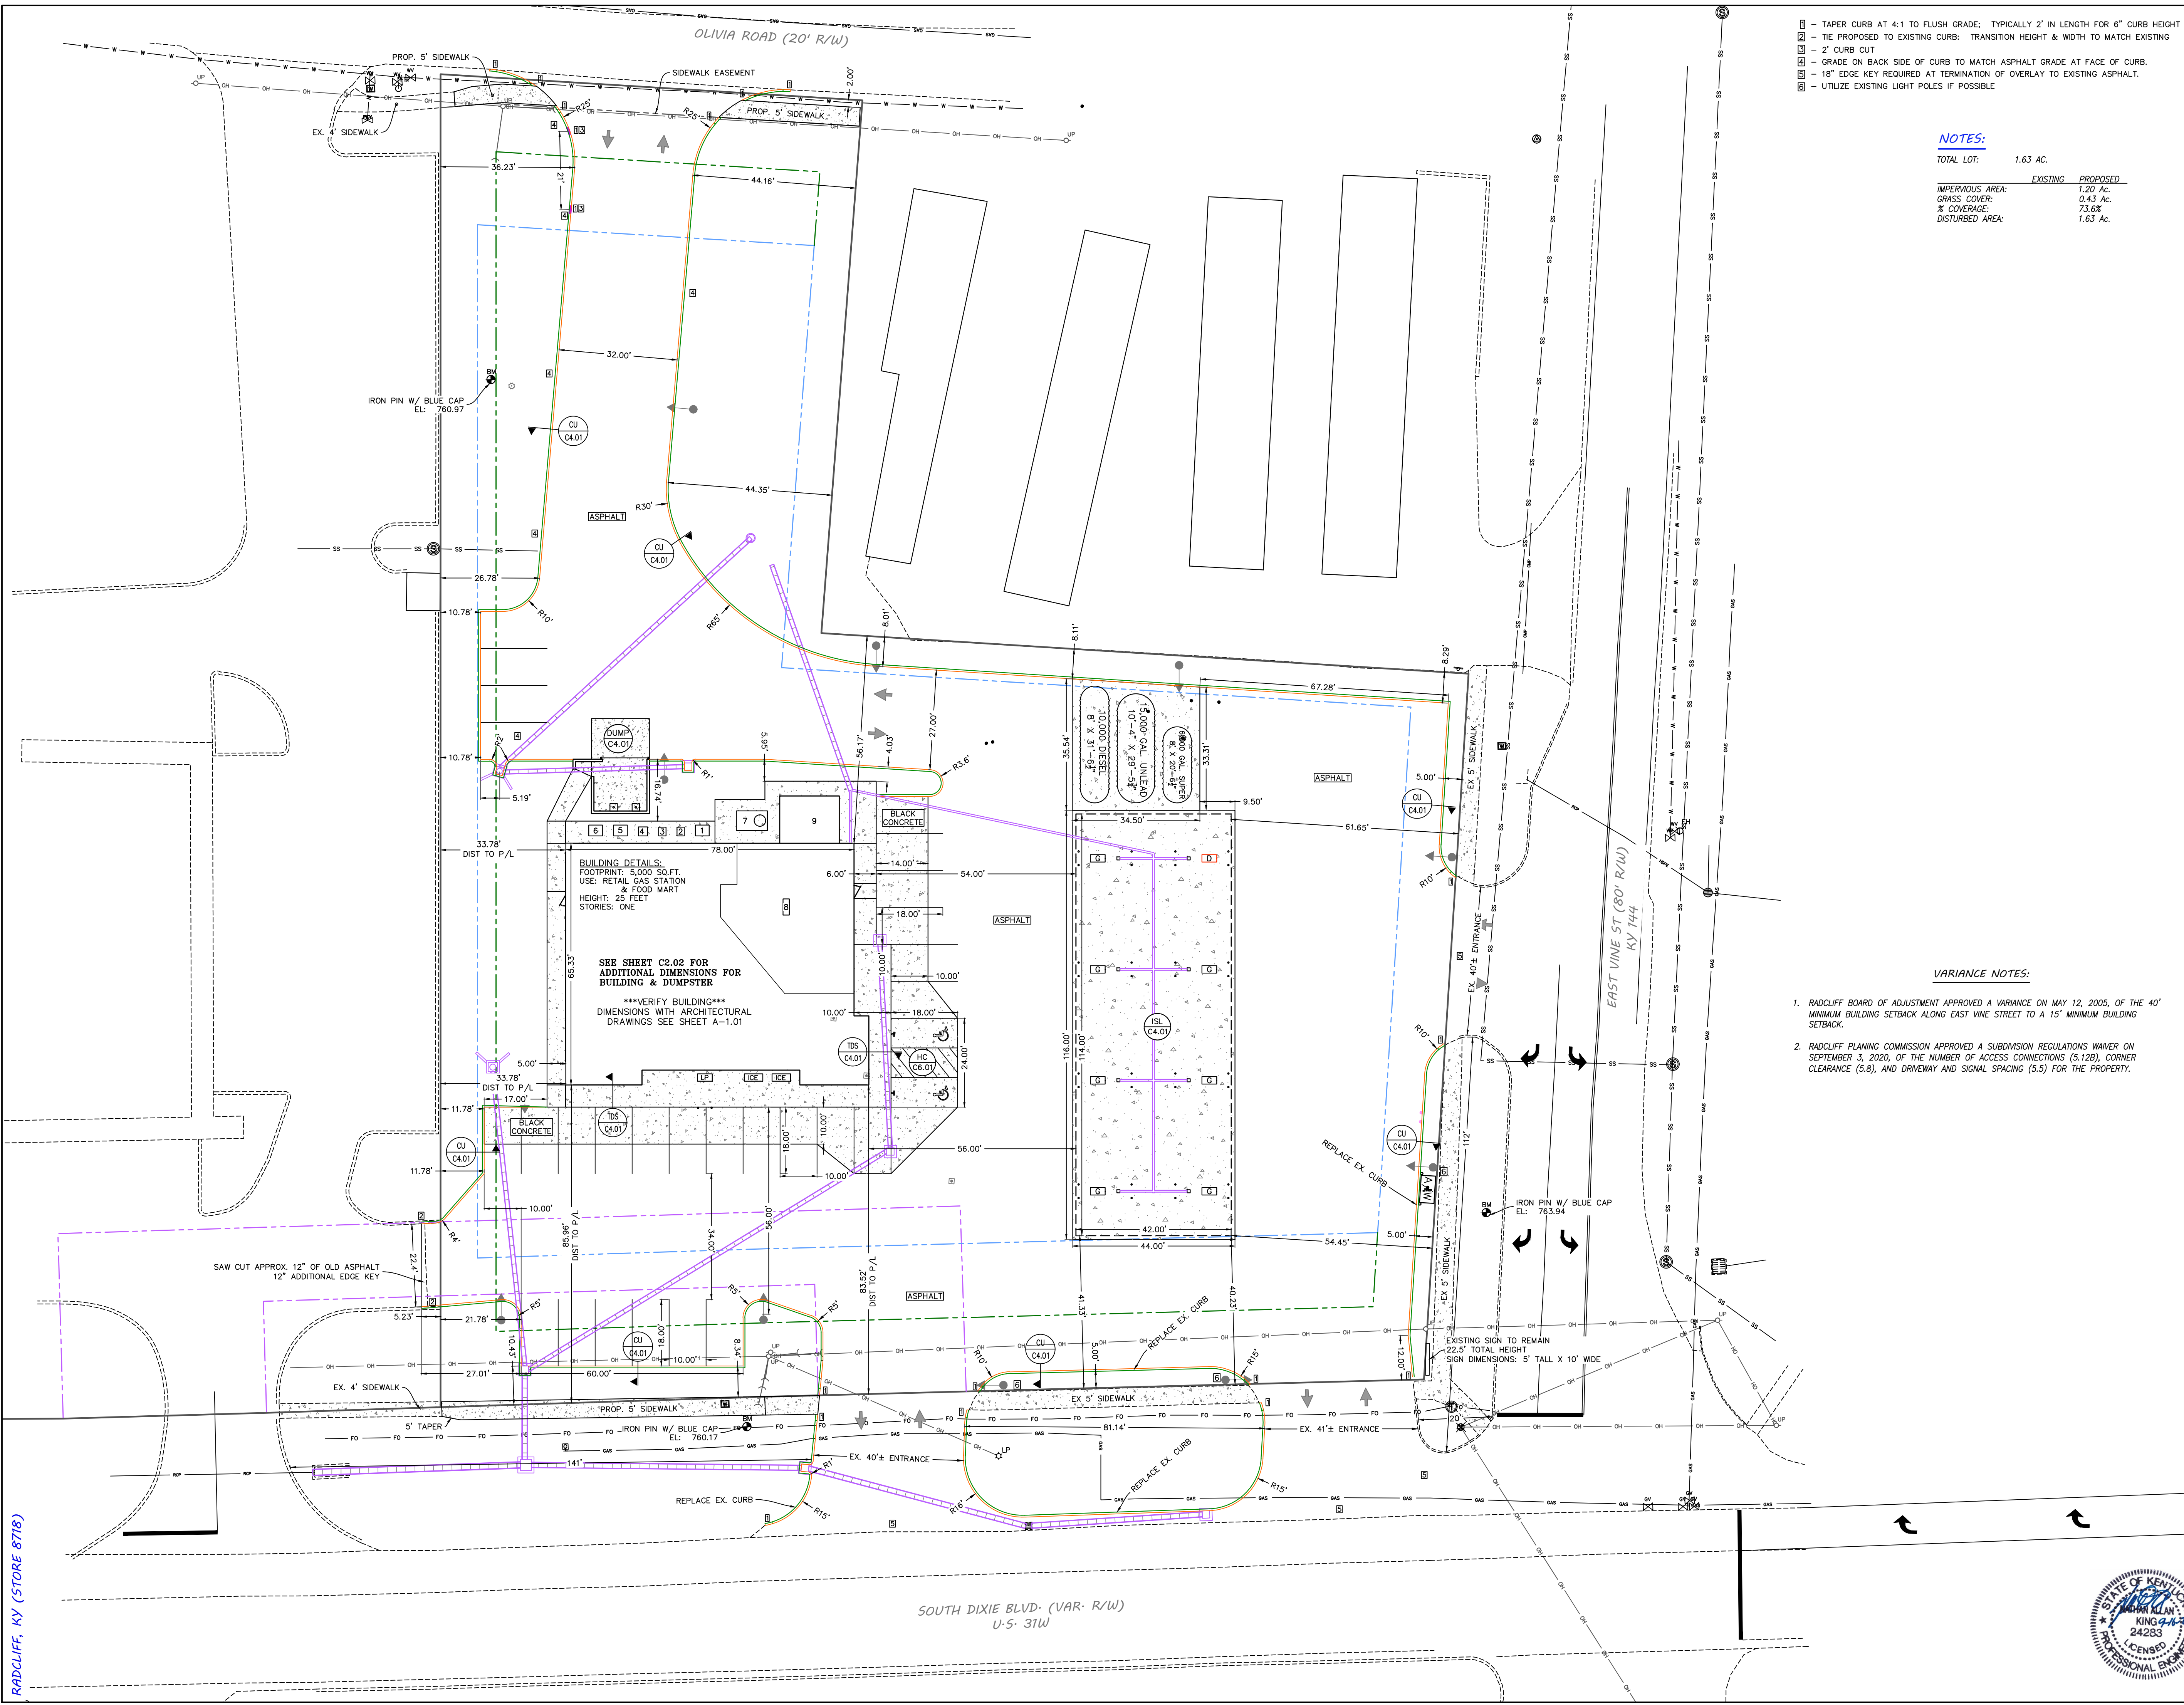

- 1 - TAPER CURB AT 4:1 TO FLUSH GRADE; TYPICALLY 2' IN LENGTH FOR 6" CURB HEIGHT
- 2 - 2" CURB CUT
- 3 - GRADE ON BACK SIDE OF CURB TO MATCH ASPHALT GRADE AT FACE OF CURB.
- 4 - 18" EDGE KEY REQUIRED AT TERMINATION OF OVERLAY TO EXISTING ASPHALT.
- 5 - UTILIZE EXISTING LIGHT POLES IF POSSIBLE

NOTES:

TOTAL LOT: 1.63 AC.

	EXISTING	PROPOSED
IMPERVIOUS AREA:	1.20 AC.	
GRASS COVER:	0.43 AC.	
% COVERAGE:	73.6%	
DISTURBED AREA:	1.63 AC.	

- NOTES:**
- PRIOR TO CONSTRUCTION, THE CONTRACTOR IS RESPONSIBLE FOR ENSURING ALL REQUIRED PERMITS AND APPROVALS HAVE BEEN OBTAINED. NO CONSTRUCTION SHALL BEGIN PRIOR TO THE CONTRACTOR RESERVING AND REVIEWING THE REQUIRED PERMITS AND APPROVALS.
 - PRIOR TO CONSTRUCTION, THE CONTRACTOR SHALL FIELD VERIFY ALL EXISTING DRAINAGE AND UTILITY CONNECTIONS TO ENSURE THEY CAN BE PROPERLY CONNECTED.
 - NO DISTURBANCE TO THE NATURAL GROUND SHALL TAKE PLACE PRIOR TO HAVING THE PROPOSED EROSION CONTROL PLAN APPROVED AND IN PLACE (SEE SHEET C3.01).
 - IN THE EVENT OF A CONFLICT BETWEEN THIS DRAWING AND ANY OTHER DRAWING AND/OR SPECIFICATION, THE ENGINEER SHALL BE NOTIFIED IMMEDIATELY FOR CLARIFICATION.
 - UNLESS NOTED OTHERWISE, THE DIMENSIONS AND COORDINATES SHOWN HEREON ARE TO THE EDGE OF THE RIGID CONCRETE, EDGE OF ASPHALT, FACE OF CURB, OR OUTSIDE FACE OF BUILDINGS/STRUCTURES.
 - ALL RIGID PAVEMENT AND STONE SHALL MEET THE MATERIALS, EQUIPMENT, CONSTRUCTION, & TESTING REQUIREMENTS OF THESE DRAWINGS AND/OR THE KENTUCKY TRANSPORTATION CANNON STANDARD SPECIFICATIONS.
 - ALL SETBACKS SHALL BE IN ACCORDANCE WITH THE LOCAL ZONING ORDINANCE.
 - ALL DISTURBED PORTIONS OF THE RIGHT OF WAY SHALL BE RESTORED TO GRASS AS PER KENTUCKY DEPARTMENT OF HIGHWAYS STANDARD SPECIFICATIONS FOR ROAD AND BRIDGE CONSTRUCTION (LATEST EDITION).
 - ALL PAVEMENT MARKINGS WITHIN THE DEVELOPMENT SHALL BE PAINTED. ALL PAVEMENT MARKING ON CITY OR STATE R/W SHALL CONFORM TO THE REGULATIONS OF THEIR RESPECTIVE OWNER.
 - ANY WORK WITHIN THE KYTC R/W WILL REQUIRE AN ENCROACHMENT PERMIT.

FOR REVIEW
NOT FOR
CONSTRUCTION

SITE LEGEND

- = LIGHT POLES/SECURITY LIGHT - 16' TALL
 - BM = BENCHMARK
 - = PROPOSED STORM PIPE
 - = CONCRETE AREA
 - = PROPERTY LINES
- 0' 20' 40' 60'

VARIANCE NOTES:

- RADCLIFF BOARD OF ADJUSTMENT APPROVED A VARIANCE ON MAY 12, 2005, OF THE 40' MINIMUM BUILDING SETBACK ALONG EAST VINE STREET TO A 15' MINIMUM BUILDING SETBACK.
- RADCLIFF PLANNING COMMISSION APPROVED A SUBDIVISION REGULATIONS WAIVER ON SEPTEMBER 3, 2020, OF THE NUMBER OF ACCESS CONNECTIONS (5.12B), CORNER CLEARANCE (5.8), AND DRIVEWAY AND SIGNAL SPACING (5.5) FOR THE PROPERTY.

FIVESTAR DEVELOPMENT PLAN
639 SOUTH DIXIE BOULEVARD
RADCLIFF, KY 40160


NEWCOMB OIL CO., LLC
951 WITHROW CT.
BARDSTOWN, KY 40004

LEBANON OFFICE:
335 N. WOODLAWN AVE.
LEBANON, KY 40033

NATHAN ALLAN KING
P.E. #24283 P.L.S. #3831
BUSINESS: (270) 692-0089
MOBILE: (270) 590-4603
nathan@kwm.net

REVISIONS:	DATE:
EDITS PER REVIEW	09/10/2020
SCALE: 1" = 20'	DATE: 7-18-2020
SHEET:	
PROPOSED LAYOUT	C1.01



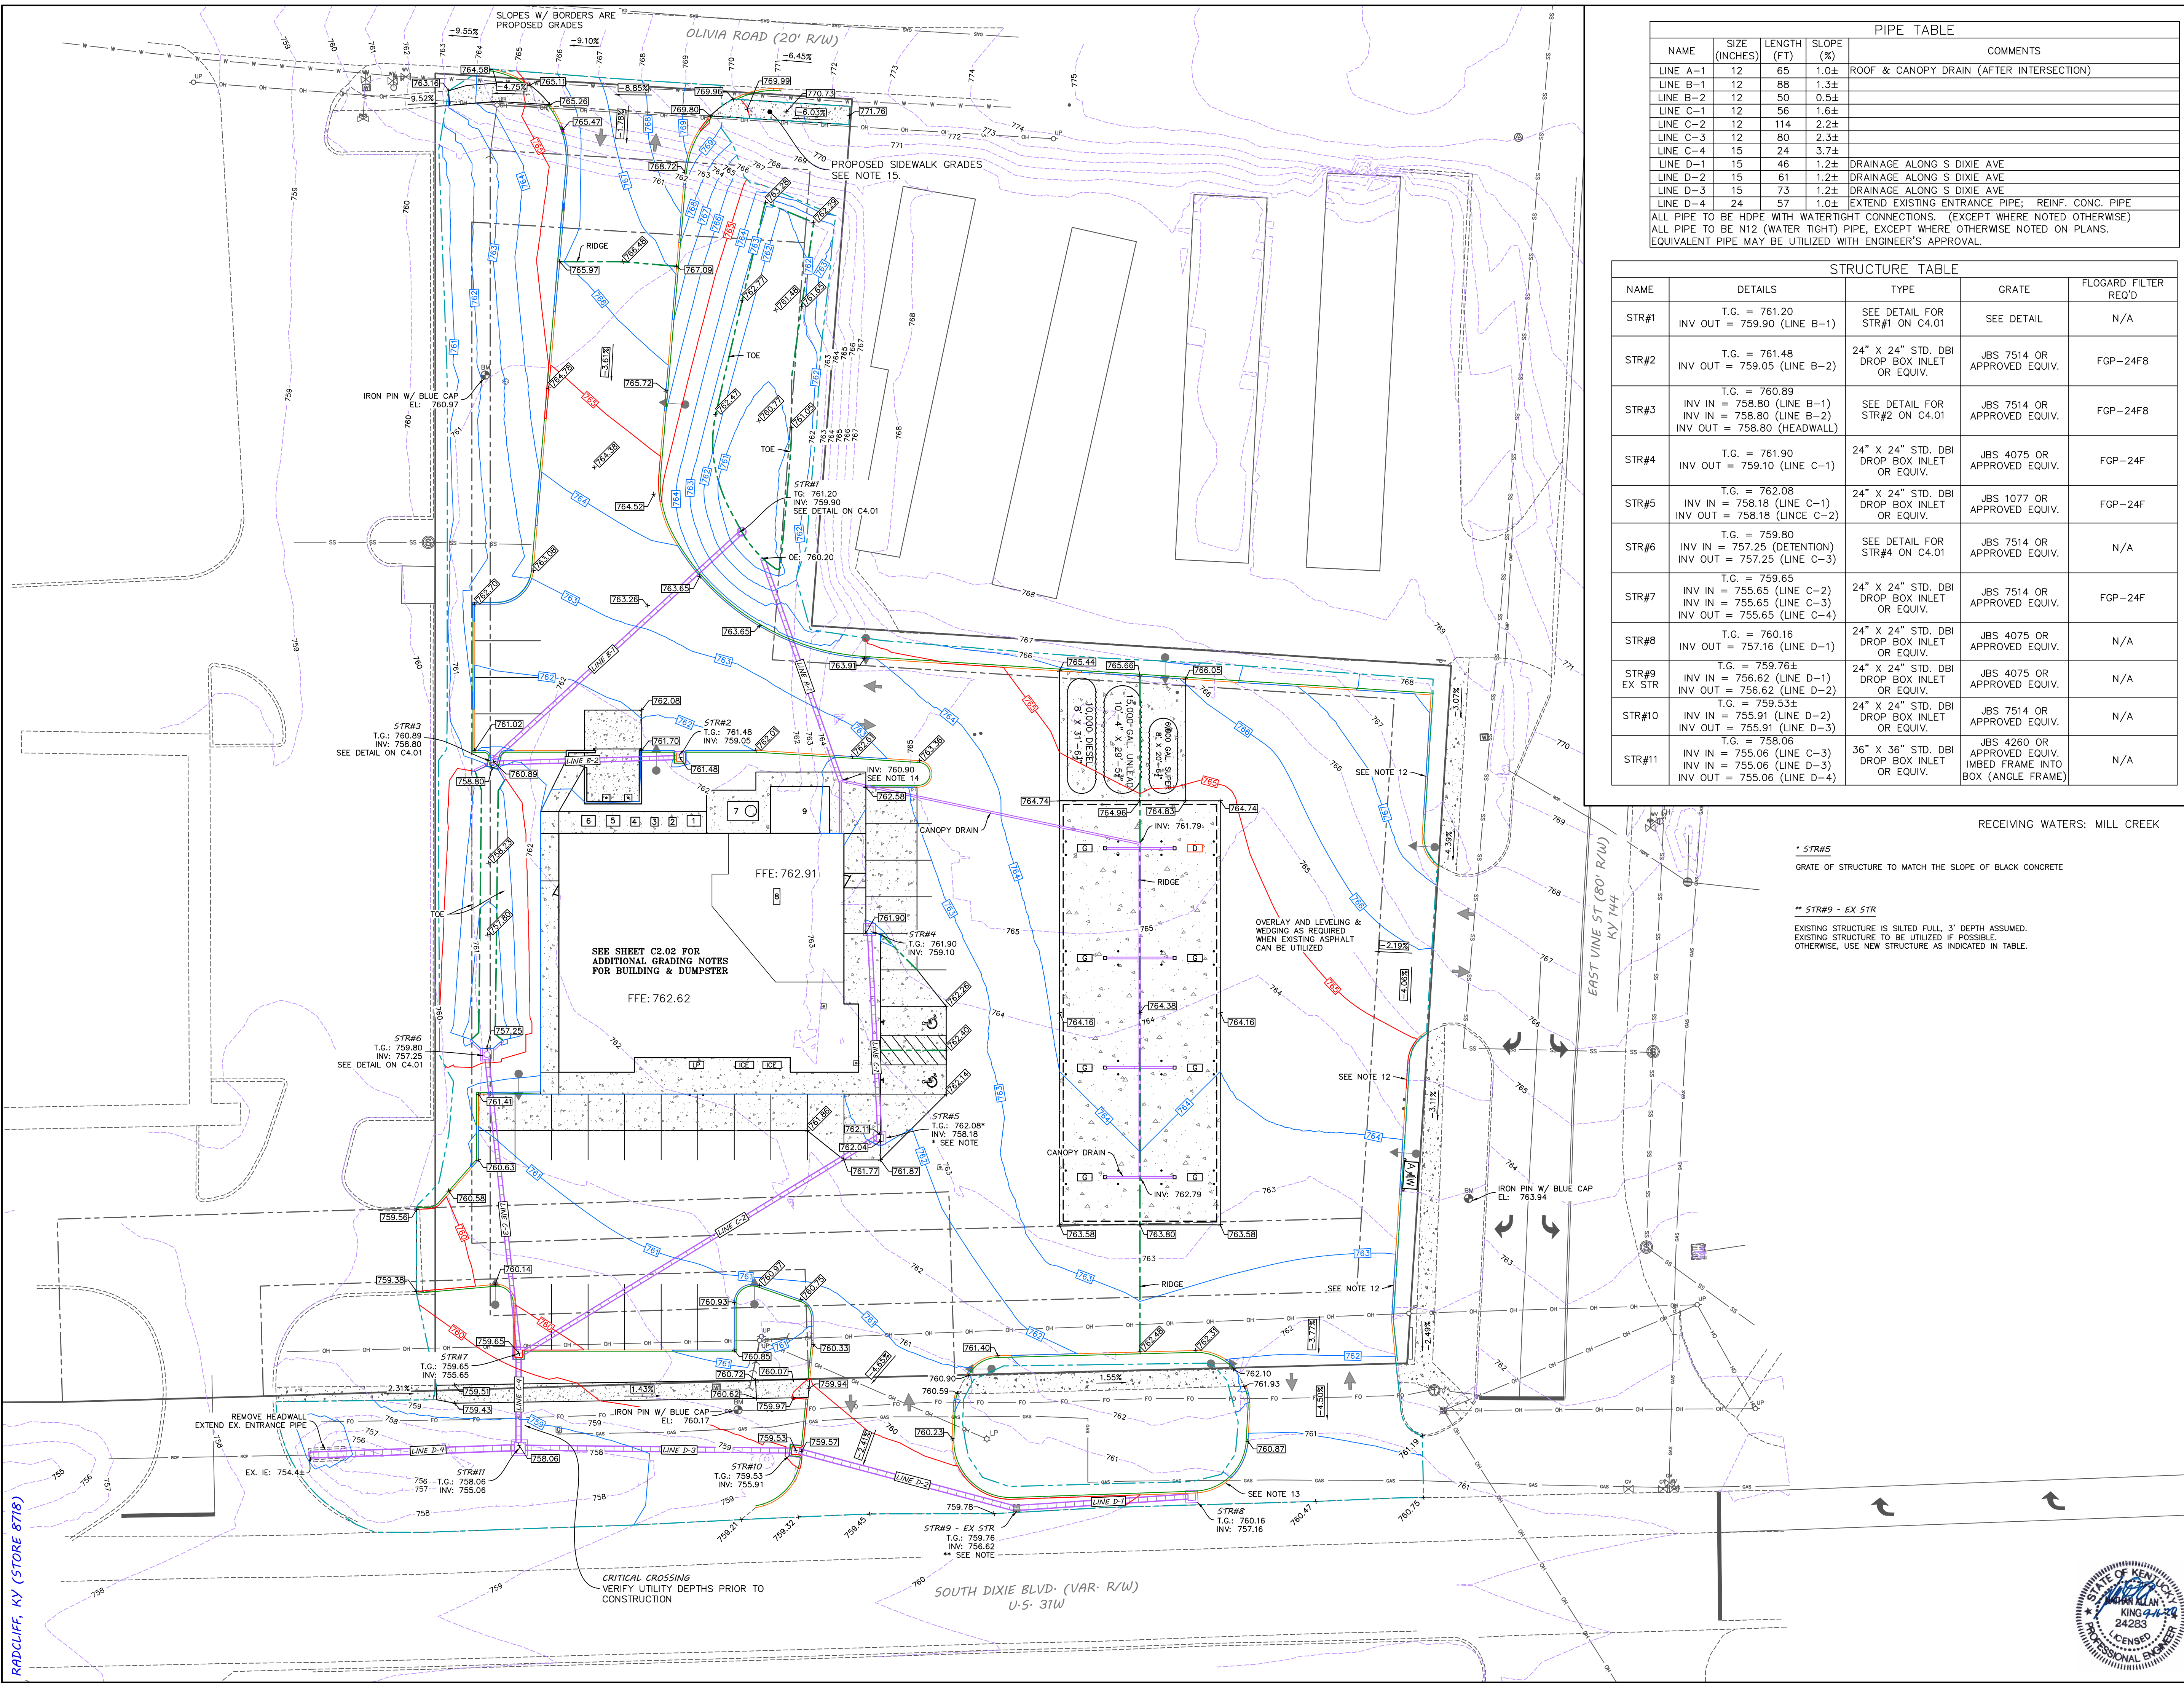

PIPE TABLE				
NAME	SIZE (INCHES)	LENGTH (FT)	SLOPE (%)	COMMENTS
LINE A-1	12	65	1.0±	ROOF & CANOPY DRAIN (AFTER INTERSECTION)
LINE B-1	12	88	1.3±	
LINE B-2	12	50	0.5±	
LINE C-1	12	56	1.6±	
LINE C-2	12	114	2.2±	
LINE C-3	12	80	2.3±	
LINE C-4	15	24	3.7±	
LINE D-1	15	46	1.2±	DRAINAGE ALONG S DIXIE AVE
LINE D-2	15	61	1.2±	DRAINAGE ALONG S DIXIE AVE
LINE D-3	15	73	1.2±	DRAINAGE ALONG S DIXIE AVE
LINE D-4	24	57	1.0±	EXTEND EXISTING ENTRANCE PIPE; REINF. CONC. PIPE

ALL PIPE TO BE HDPE WITH WATERTIGHT CONNECTIONS. (EXCEPT WHERE NOTED OTHERWISE)
ALL PIPE TO BE N12 (WATER TIGHT) PIPE, EXCEPT WHERE OTHERWISE NOTED ON PLANS.
EQUIVALENT PIPE MAY BE UTILIZED WITH ENGINEER'S APPROVAL.

STRUCTURE TABLE				
NAME	DETAILS	TYPE	GRATE	FLOGARD FILTER REQ'D
STR#1	T.G. = 761.20 INV OUT = 759.90 (LINE B-1)	SEE DETAIL FOR STR#1 ON C4.01	SEE DETAIL	N/A
STR#2	T.G. = 761.48 INV OUT = 759.05 (LINE B-2)	24" X 24" STD. DBI DROP BOX INLET OR EQUIV.	JBS 7514 OR APPROVED EQUIV.	FGP-24F8
STR#3	T.G. = 760.89 INV IN = 758.80 (LINE B-1) INV IN = 758.80 (LINE B-2) INV OUT = 758.80 (HEADWALL)	SEE DETAIL FOR STR#2 ON C4.01	JBS 7514 OR APPROVED EQUIV.	FGP-24F8
STR#4	T.G. = 761.90 INV OUT = 759.10 (LINE C-1)	24" X 24" STD. DBI DROP BOX INLET OR EQUIV.	JBS 4075 OR APPROVED EQUIV.	FGP-24F
STR#5	T.G. = 762.08 INV IN = 758.18 (LINE C-1) INV OUT = 758.18 (LINE C-2)	24" X 24" STD. DBI DROP BOX INLET OR EQUIV.	JBS 1077 OR APPROVED EQUIV.	FGP-24F
STR#6	T.G. = 759.80 INV IN = 757.25 (DETENTION) INV OUT = 757.25 (LINE C-3)	SEE DETAIL FOR STR#4 ON C4.01	JBS 7514 OR APPROVED EQUIV.	N/A
STR#7	T.G. = 759.65 INV IN = 755.65 (LINE C-2) INV IN = 755.65 (LINE C-3) INV OUT = 755.65 (LINE C-4)	24" X 24" STD. DBI DROP BOX INLET OR EQUIV.	JBS 7514 OR APPROVED EQUIV.	FGP-24F
STR#8	T.G. = 760.16 INV OUT = 757.16 (LINE D-1)	24" X 24" STD. DBI DROP BOX INLET OR EQUIV.	JBS 4075 OR APPROVED EQUIV.	N/A
STR#9 EX STR	T.G. = 759.76± INV IN = 756.62 (LINE D-1) INV OUT = 756.62 (LINE D-2)	24" X 24" STD. DBI DROP BOX INLET OR EQUIV.	JBS 4075 OR APPROVED EQUIV.	N/A
STR#10	T.G. = 759.53± INV IN = 755.91 (LINE D-2) INV OUT = 755.91 (LINE D-3)	24" X 24" STD. DBI DROP BOX INLET OR EQUIV.	JBS 7514 OR APPROVED EQUIV.	N/A
STR#11	T.G. = 758.06 INV IN = 755.06 (LINE C-3) INV IN = 755.06 (LINE D-3) INV OUT = 755.06 (LINE D-4)	36" X 36" STD. DBI DROP BOX INLET OR EQUIV.	JBS 4260 OR APPROVED EQUIV. IMBED FRAME INTO BOX (ANGLE FRAME)	N/A

RECEIVING WATERS: MILL CREEK

* STR#5
GRATE OF STRUCTURE TO MATCH THE SLOPE OF BLACK CONCRETE

** STR#9 - EX STR
EXISTING STRUCTURE IS SITED FULL, 3' DEPTH ASSUMED.
EXISTING STRUCTURE TO BE UTILIZED IF POSSIBLE.
OTHERWISE, USE NEW STRUCTURE AS INDICATED IN TABLE.

NOTES:

- PRIOR TO CONSTRUCTION, THE CONTRACTOR IS RESPONSIBLE FOR ENSURING ALL REQUIRED PERMITS AND APPROVALS HAVE BEEN OBTAINED. NO CONSTRUCTION SHALL BEGIN PRIOR TO THE CONTRACTOR RECEIVING AND REVIEWING THE REQUIRED PERMITS AND APPROVALS.
- PRIOR TO CONSTRUCTION, THE CONTRACTOR SHALL FIELD VERIFY ALL EXISTING DRAINAGE AND UTILITY CONNECTIONS TO ENSURE THEY CAN BE PROPERLY CONNECTED.
- NO DISTURBANCE TO THE NATURAL GROUND SHALL TAKE PLACE PRIOR TO HAVING THE PROPOSED EROSION CONTROL PLAN APPROVED AND IN PLACE.
- IN THE EVENT OF A CONFLICT BETWEEN THIS DRAWING AND ANY OTHER DRAWING AND/OR SPECIFICATION, THE ENGINEER SHALL BE NOTIFIED IMMEDIATELY FOR CLARIFICATION.
- UNLESS NOTED OTHERWISE, THE SPOT ELEVATIONS SHOWN ARE TO THE BOTTOM FACE OF CURB OR SIDEWALK.
- THE AGGREGATE BASE & ASPHALT COURSES SHALL MEET THE MATERIALS, EQUIPMENT, CONSTRUCTION, & TESTING REQUIREMENTS OF THESE DRAWINGS AND THE CURRENT EDITION OF THE KENTUCKY TRANSPORTATION CABBINET STANDARD SPECIFICATIONS.
- ALL SETBACKS SHALL BE IN ACCORDANCE WITH THE LOCAL ZONING ORDINANCE.
- THE LOCATIONS OF THE EXISTING UTILITIES SHOWN ON THESE DRAWINGS ARE APPROXIMATE. THE EXACT LOCATIONS SHALL BE DETERMINED IN THE FIELD BY COORDINATING WITH THE RESPECTIVE UTILITY COMPANIES INVOLVED. PROVIDE ALL NECESSARY PROTECTIVE MEASURES TO SAFEGUARD THE EXISTING UTILITIES FROM DAMAGE DURING THE CONSTRUCTION OF THIS PROJECT.
- THE CONTRACTOR SHALL VERIFY POSITIVE FLOW FOR ALL STORM SEWER PIPE. DISCREPANCIES SHALL BE BROUGHT TO THE ATTENTION OF THE ENGINEER IMMEDIATELY.
- ALL DISTURBED AREAS OUTSIDE THE PROJECT LIMITS, INCLUDING ADJOINING PROPERTIES AND/OR RIGHT-OF-WAY SHALL BE REPAIRED, SEEDED, AND STRAWED.
- ALL CURB STOPS AND CURB CUTS ABUTTING TRAVELED WAYS SHALL TAPER TO ASPHALT GRADE AT A MIN. 4:1 SLOPE.
- CURB ELEVATION DEPENDENT ON EXISTING ASPHALT ELEVATION. FINAL ELEVATION OF CURB TO BE 6 INCHES ABOVE FINAL GRADE AND SHOULD ALLOW FOR OVERLAY OF EXISTING ASPHALT OR MILLING/SURFACE COURSE.
- ELEVATIONS OF CURB ALONG S DIXIE BLVD TO MATCH EXISTING ROADWAY ELEVATIONS.
- VERIFY POSITIVE FLOW FROM SURROUNDING ROOF DRAINS FOR BUILDING TO THIS INVERT. CONTACT HENRY GREENWELL WITH NEWCOMB OIL COMPANY FOR PIPE ELEVATIONS ALONG FOOTER.
- THE SIDEWALK ALONG OLIVA ROAD SHALL BE BUILT IN ACCORDANCE WITH THE UNITED STATES ACCESS BOARD REGULATION SECTION 102.1.5, THEREBY CONSTRUCTING THE SIDEWALK AT THE SAME, OR LESS GRADE, OF OLIVA ROAD.

SITE LEGEND

- BM = BENCHMARK
- ±890.00 = PROPOSED GRADE SPOT SHOT
- ±890.00 = INDICATES TOP OF CURB/SIDEWALK
- ±890.00 = EXISTING GRADE SPOT SHOT
- = PROPOSED STORM PIPE
- = CONCRETE AREA
- = PROPERTY LINES
- = EXISTING CONTOURS
- = PROPOSED CONTOURS
- = DISTURB LIMITS

0' 20' 40' 60'

FIVESTAR DEVELOPMENT PLAN
639 SOUTH DIXIE BOULEVARD
RADCLIFF, KY 40160

NEWCOMB OIL CO., LLC
951 WITHROW CT.
BARDSTOWN, KY 40004

LEBANON OFFICE:
335 N. WOODLAWN AVE.
LEBANON, KY 40033

NATHAN ALLAN KING
P.E. #24283 P.L.S. #3831
BUSINESS: (270) 692-0089
MOBILE: (270) 590-4603
nathan@kwm.net

REVISIONS:	DATE:
EDITS PER REVIEW	09/10/2020


SCALE: 1" = 20' DATE: 7-18-2020

SHEET: PROPOSED GRADE & DRAIN **C2.01**

RADCLIFF, KY (STORE 8718)

RADCLIFF, KY (STORE 8718)




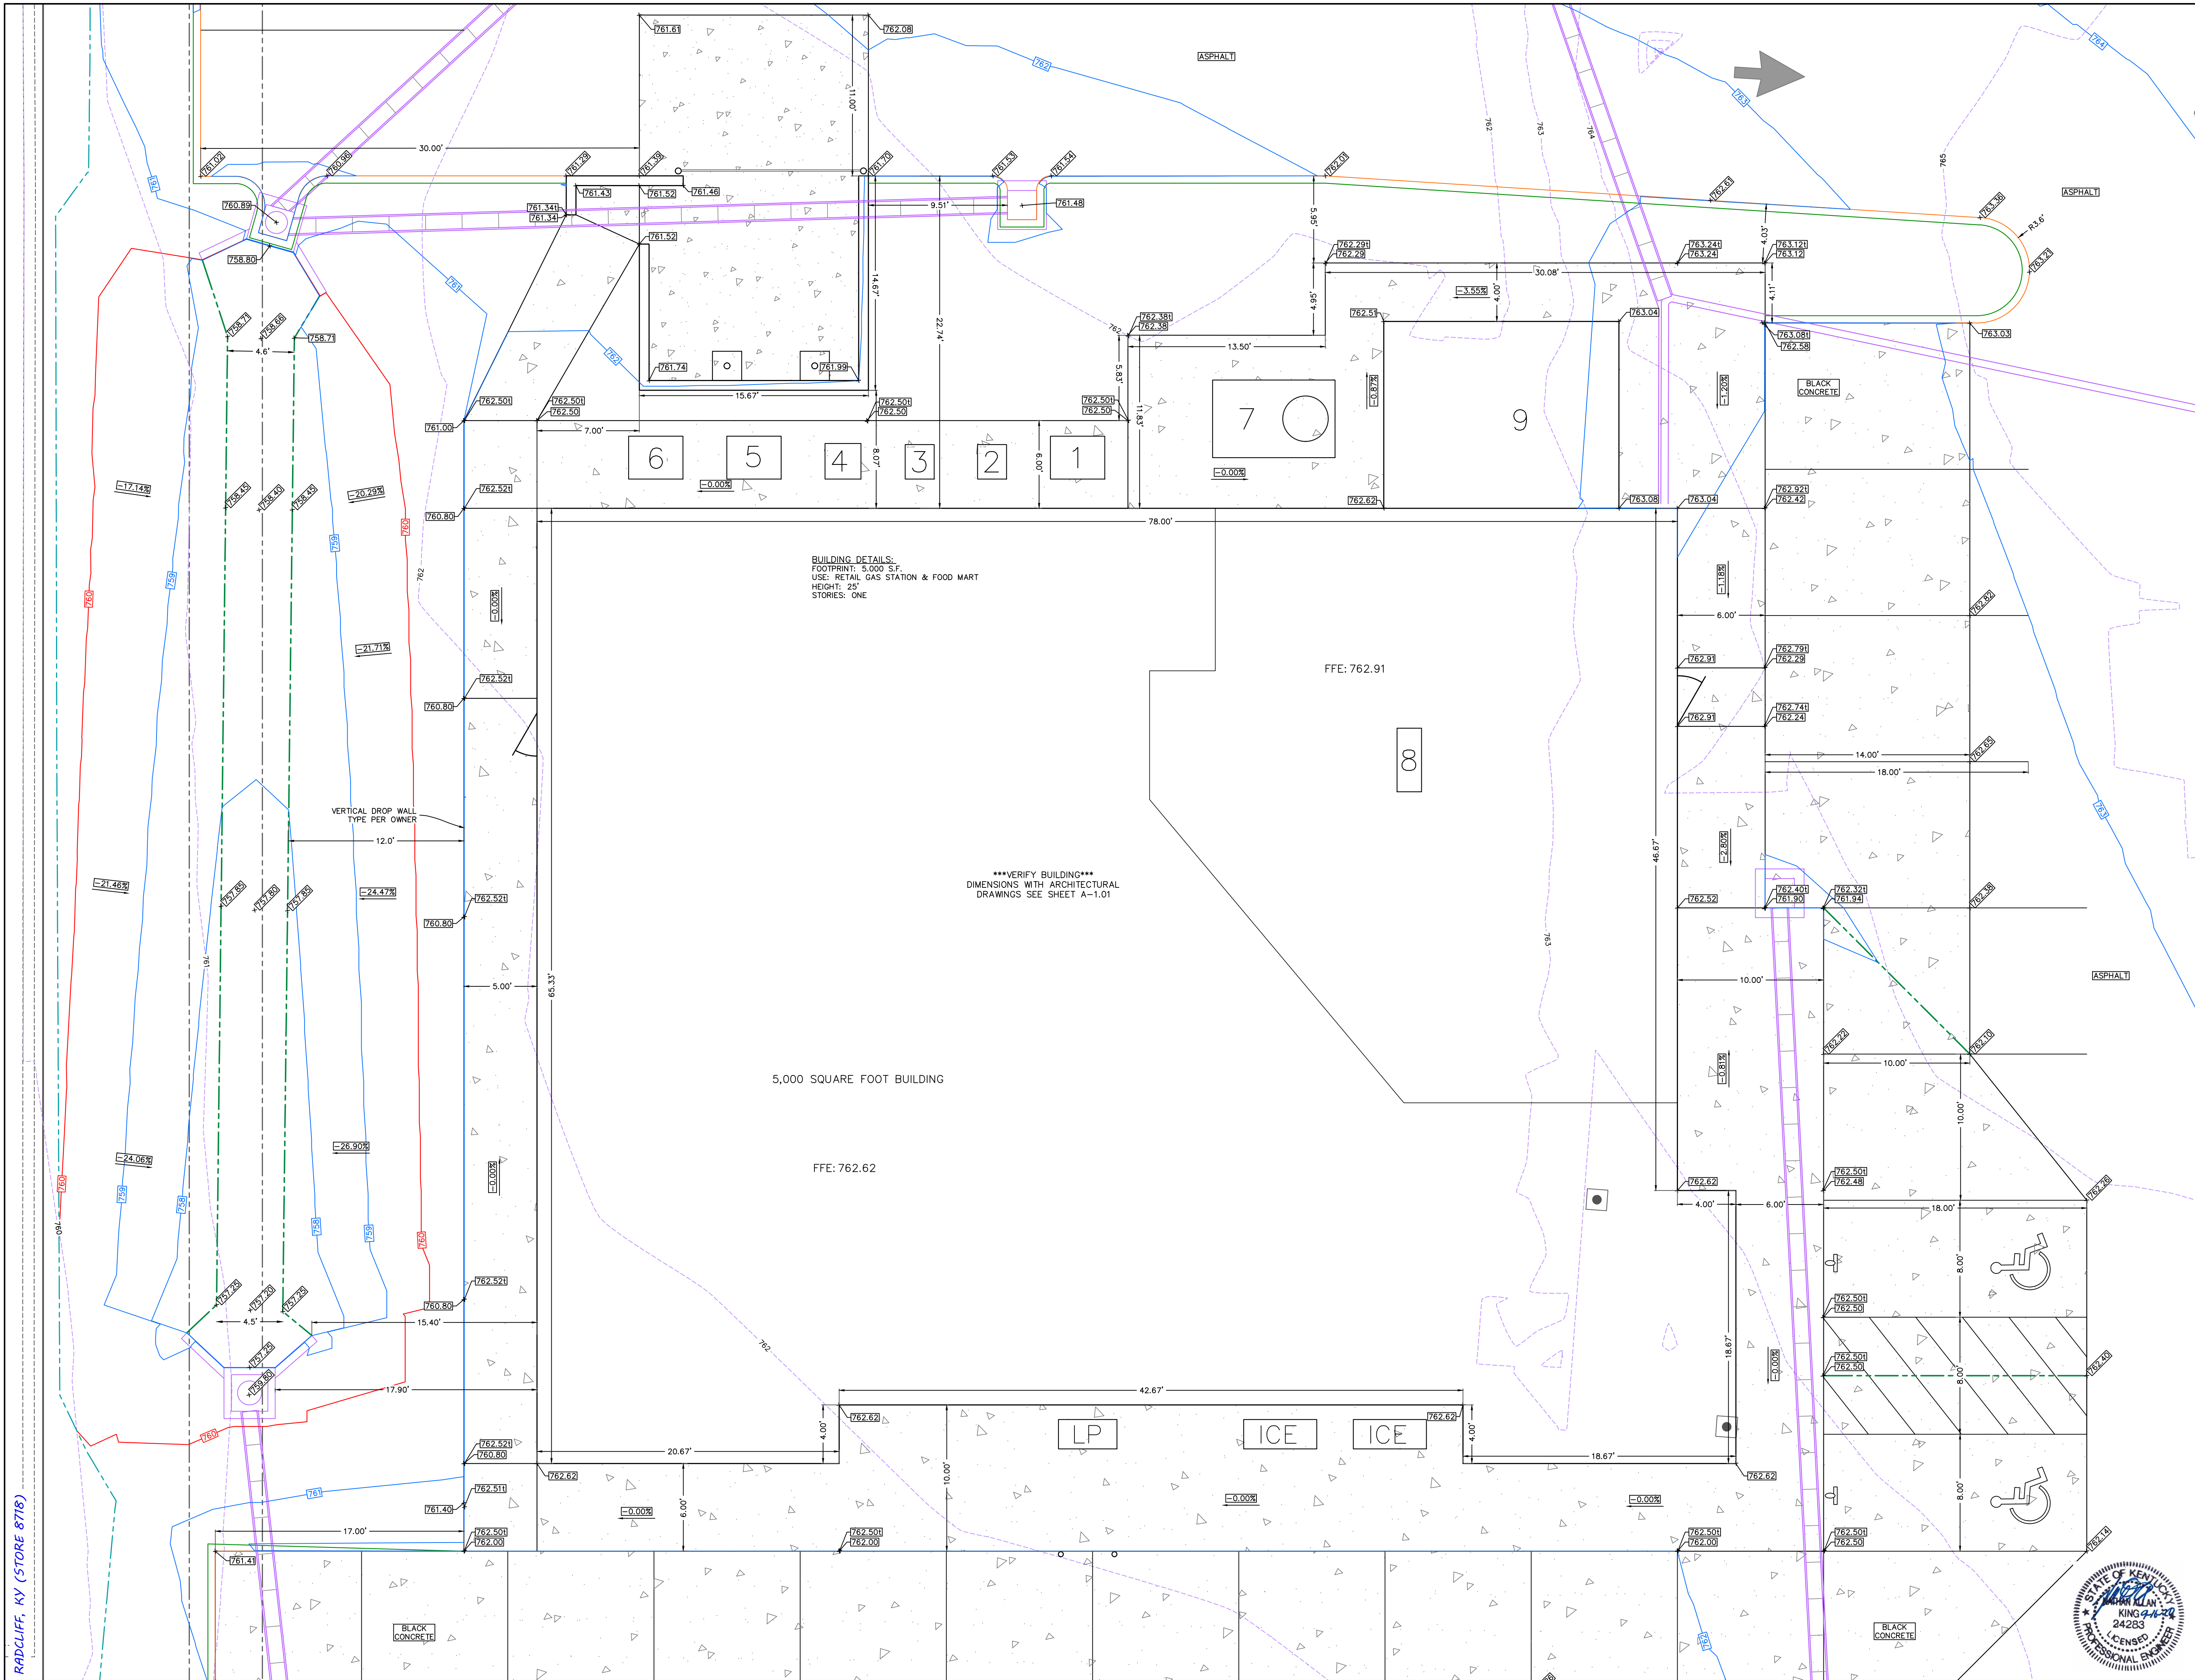

FOR REVIEW
NOT FOR
CONSTRUCTION

SITE LEGEND

- BM = BENCHMARK
- +690.00 = PROPOSED GRADE SPOT SHOT
- +690.001 = INDICATES TOP OF CURB/SIDEWALK
- +690.00 = EXISTING GRADE SPOT SHOT
- PROPOSED STORM PIPE
- CONCRETE AREA
- PROPERTY LINES
- 690 = EXISTING CONTOURS
- 690 = PROPOSED CONTOURS
- DISTURB LIMITS

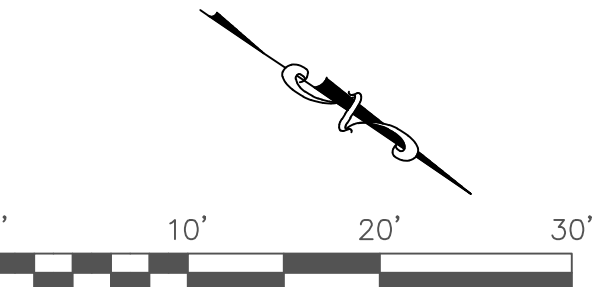

FIVESTAR DEVELOPMENT PLAN
639 SOUTH DIXIE BOULEVARD
RADCLIFF, KY 40160

NEWCOMB OIL CO., LLC
951 WITHROW CT.
BARDSTOWN, KY 40004



LEBANON OFFICE:
335 N. WOODLAWN AVE.
LEBANON, KY 40033

REVISIONS: DATE:
EDITS PER REVIEW 09/10/2020


DATE:
09/10/2020

DATE:
09/10/2020


SCALE: 1" = 10' DATE:
09/10/2020

ADDITIONAL
DIMENSIONS &
GRADING DETAILS


C2.02

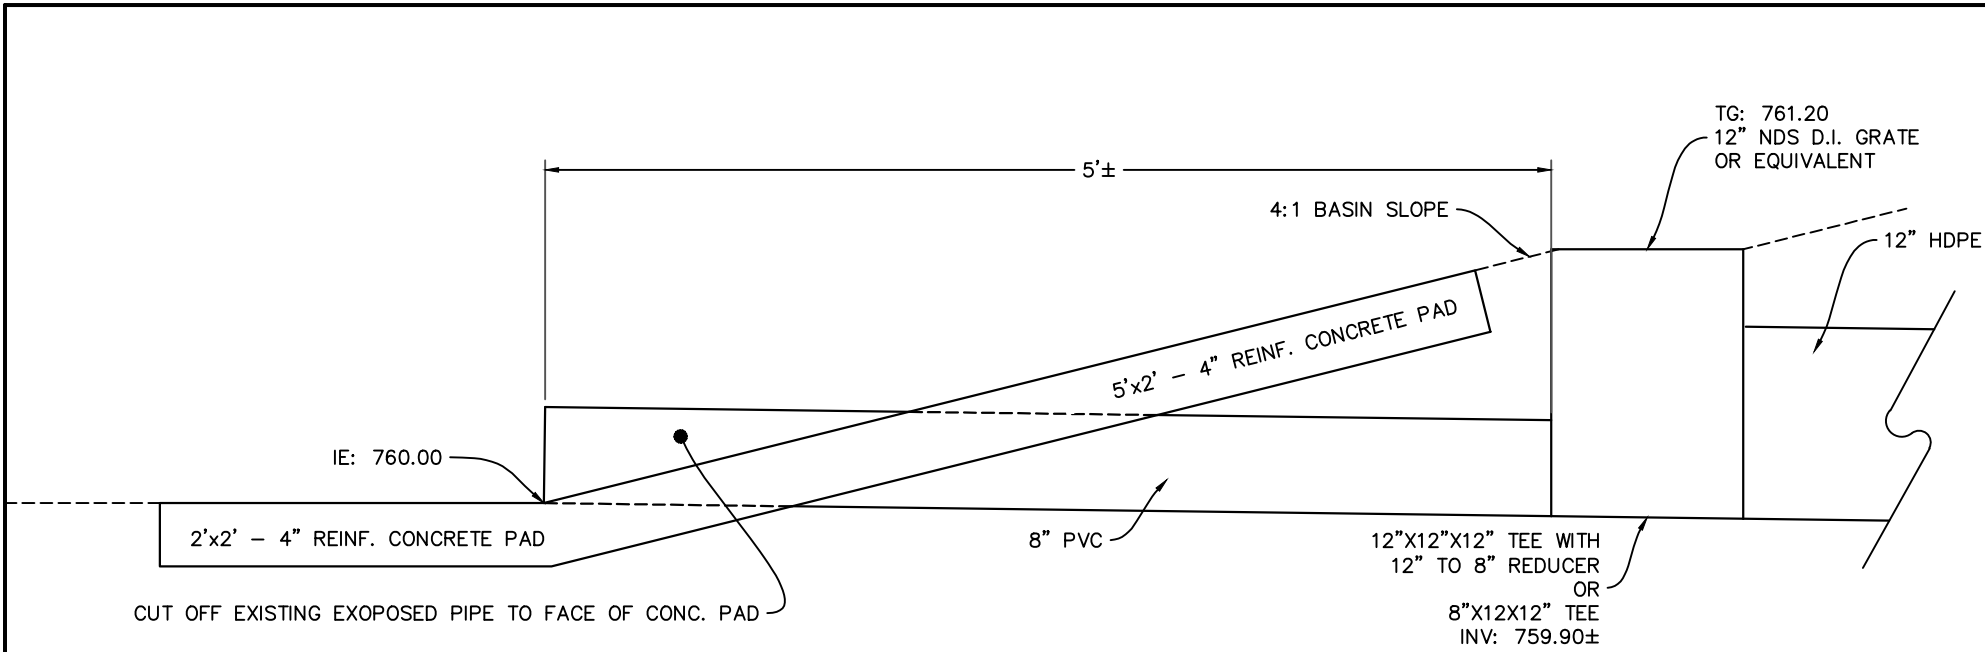


STRUCTURE #1
DETENTION BASIN OUTLET

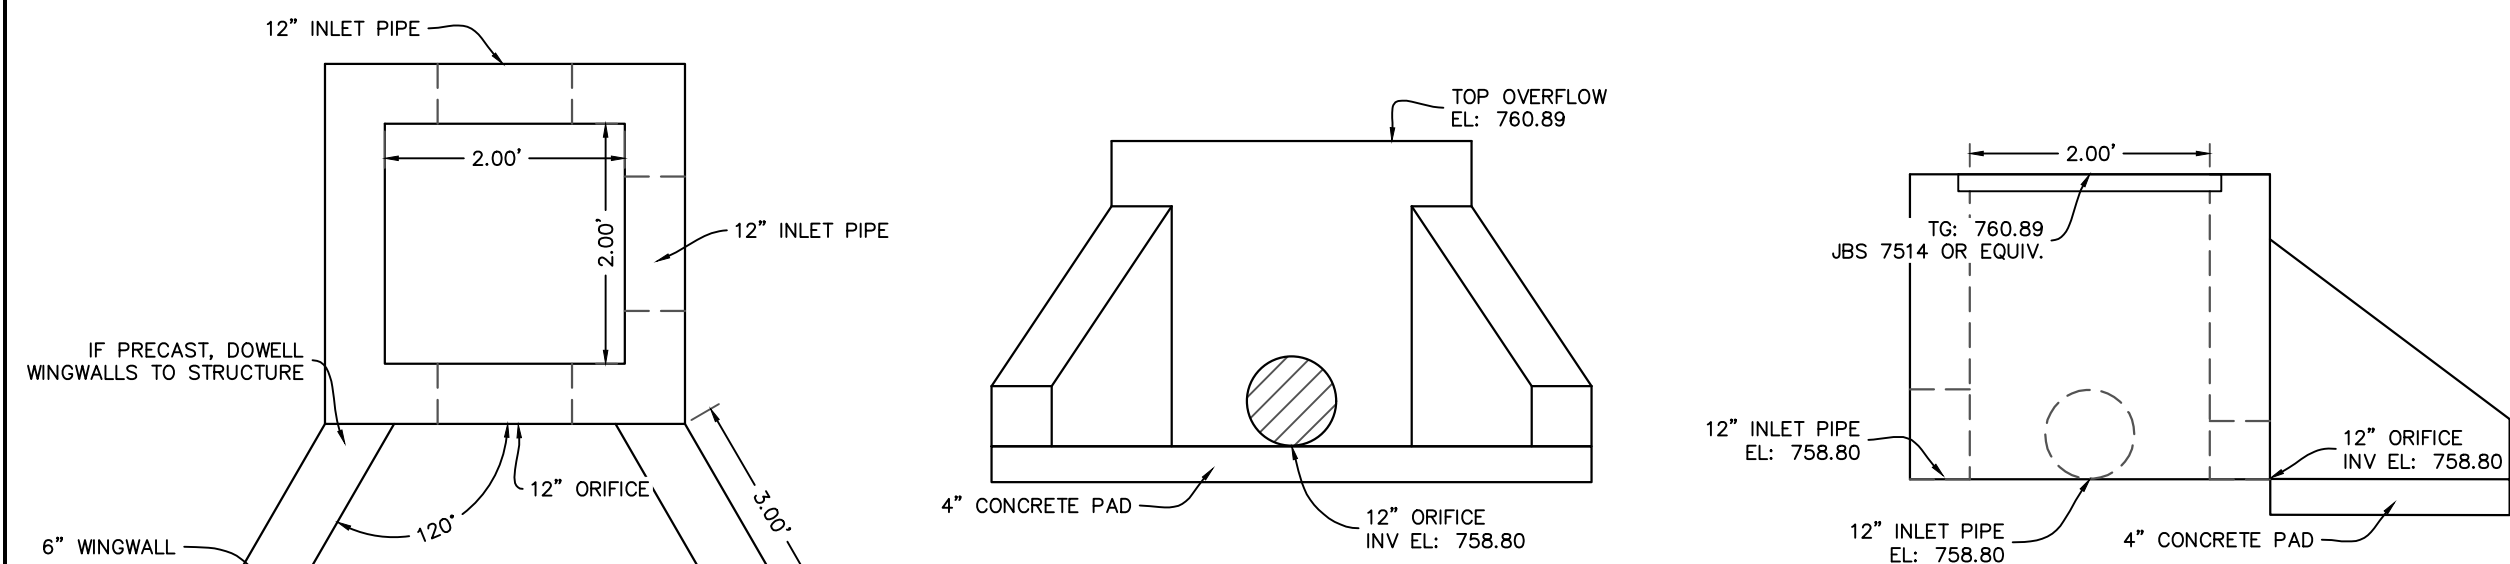


STRUCTURE #3
DETENTION BASIN INLET

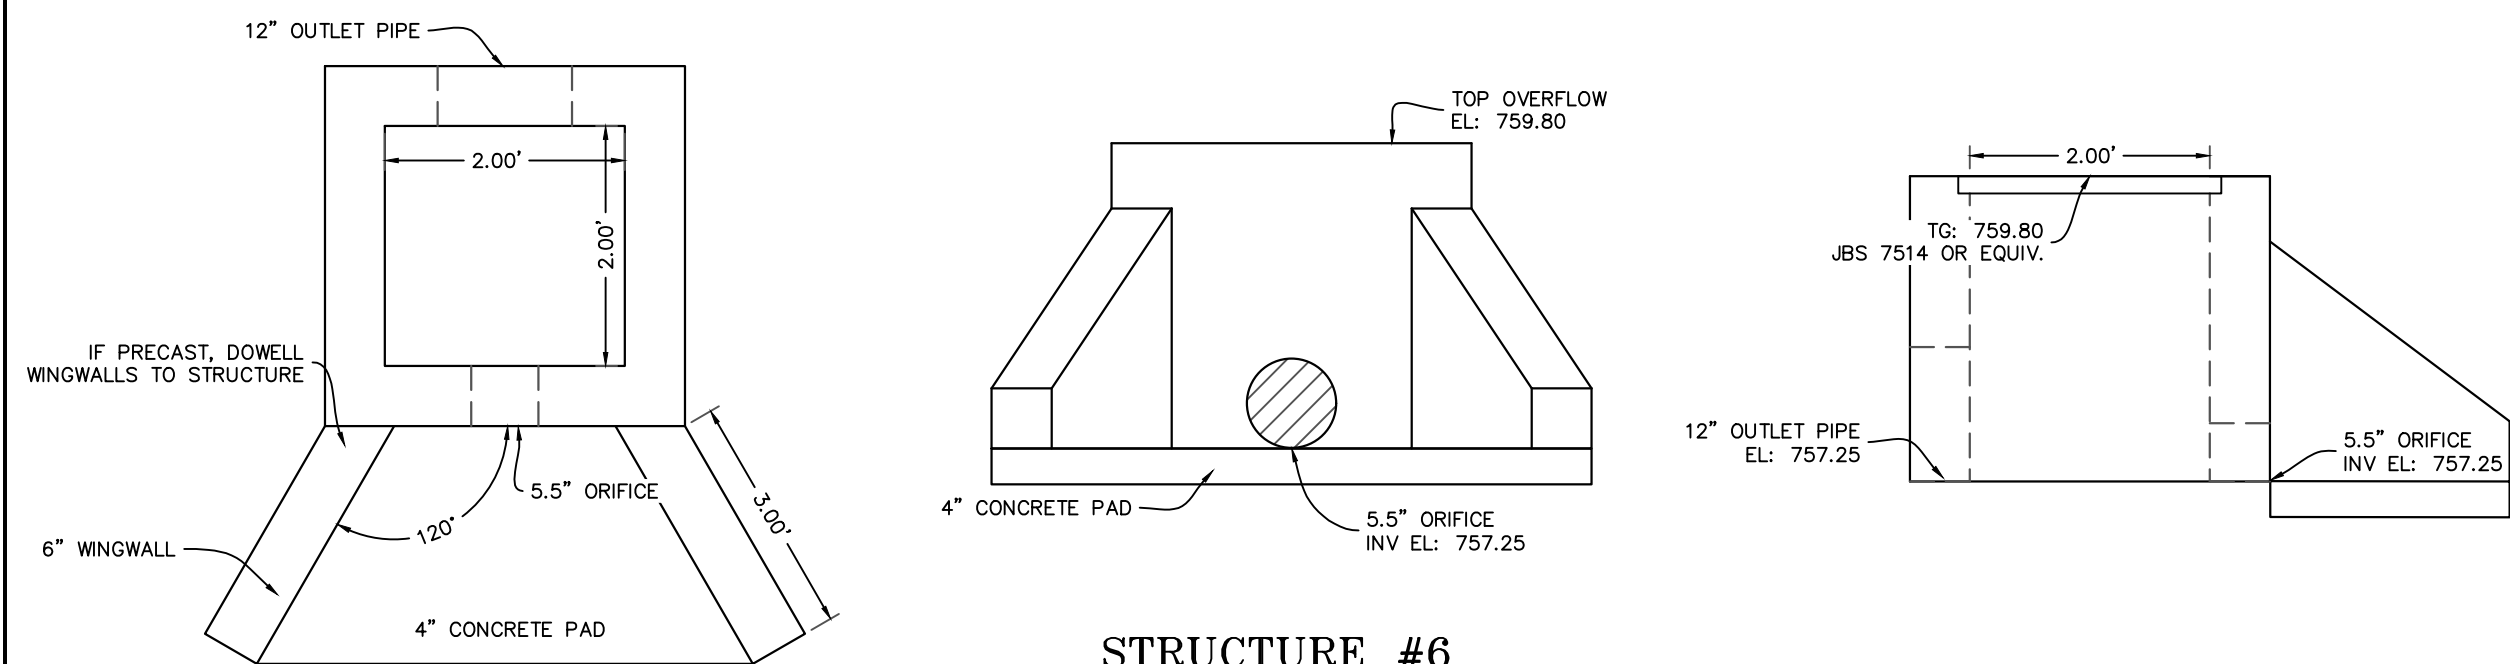


STRUCTURE #6
DETENTION BASIN OUTLET

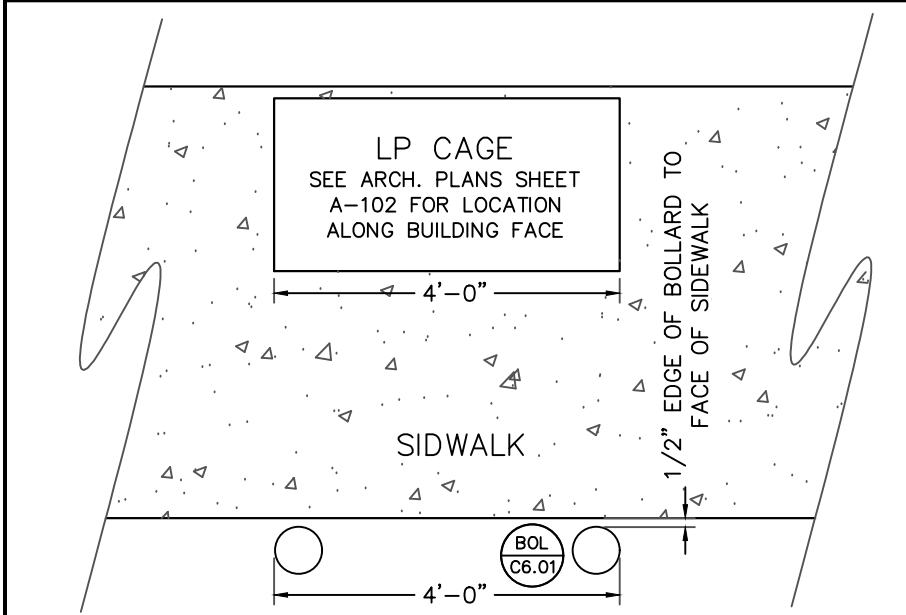


LP
C4.01
N.T.S.

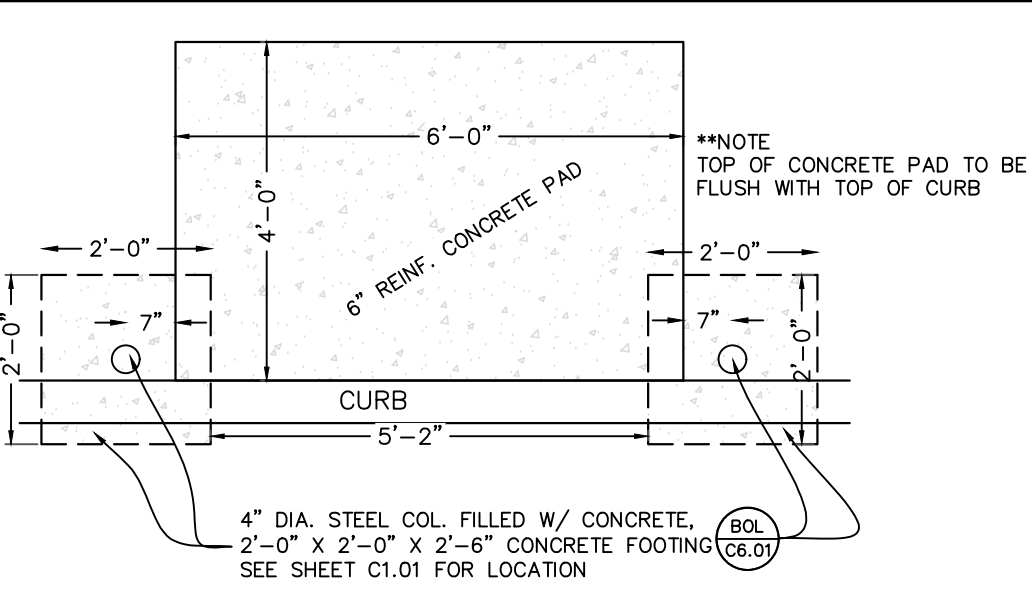


A/W
C4.01
N.T.S.

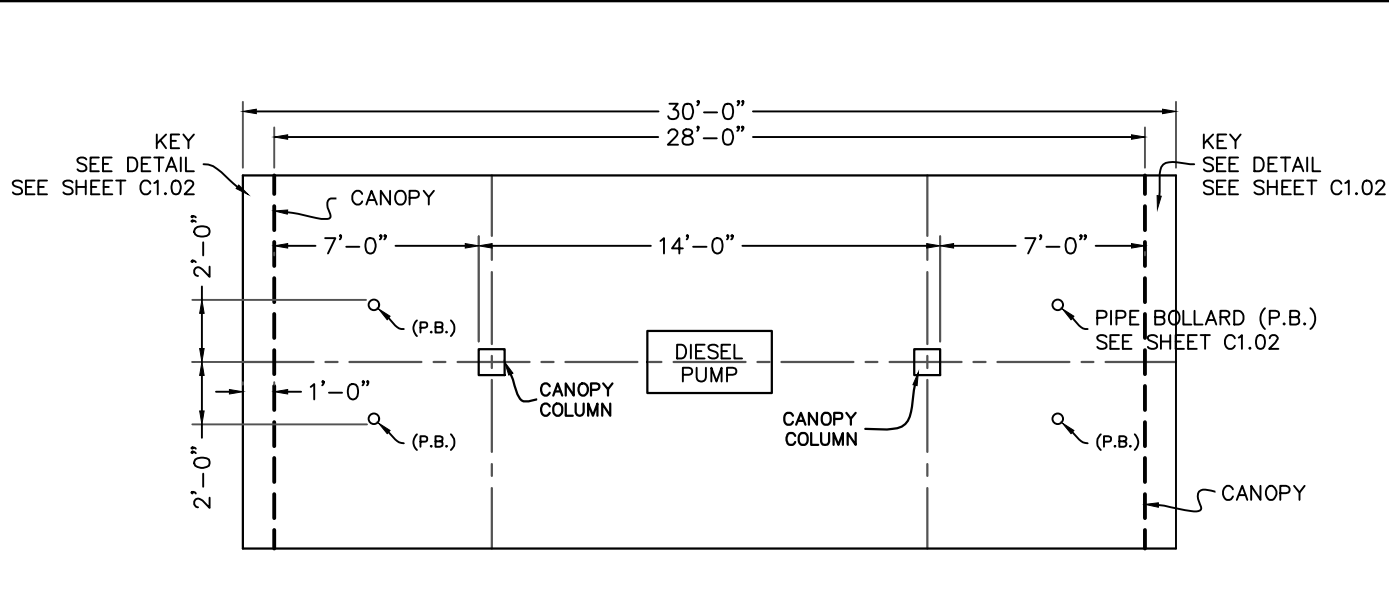


DISL
C4.01
N.T.S.

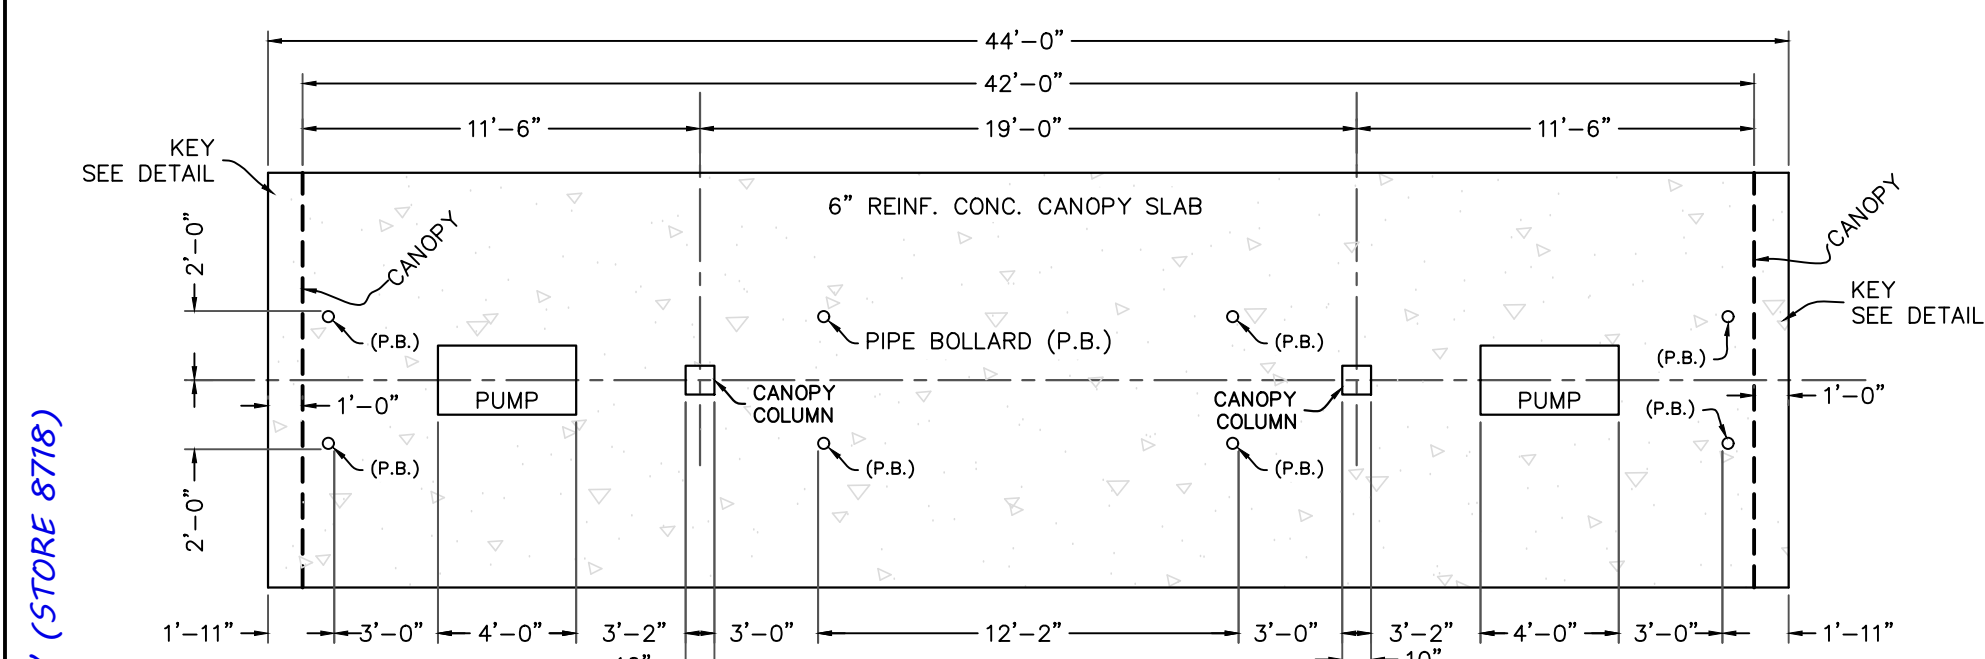


ISL
C4.01
N.T.S.

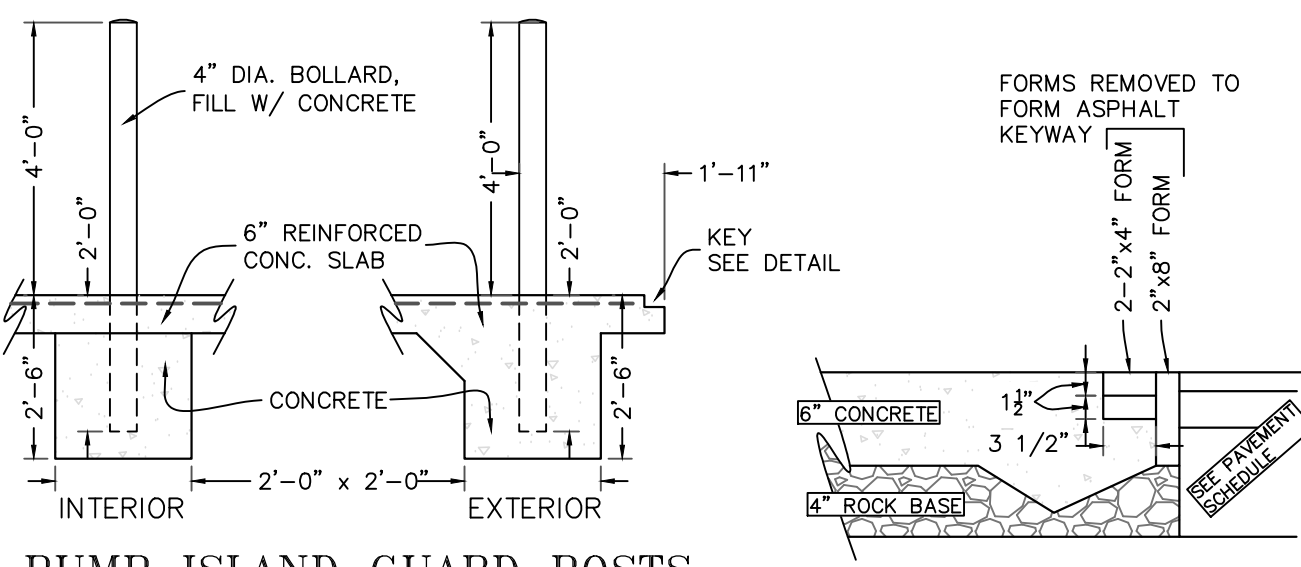


PUMP ISLAND GUARD POSTS

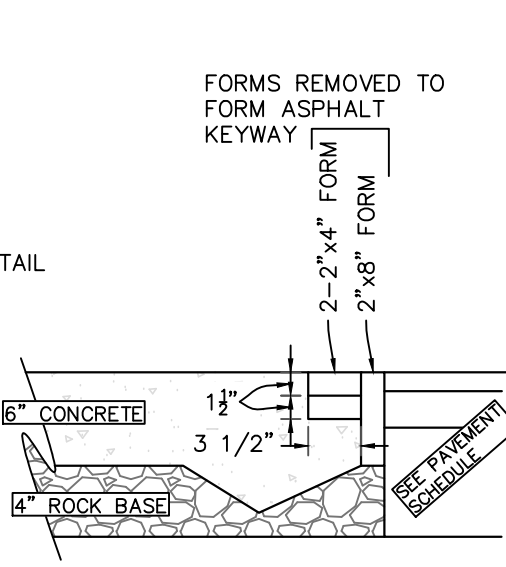


KEY DETAIL

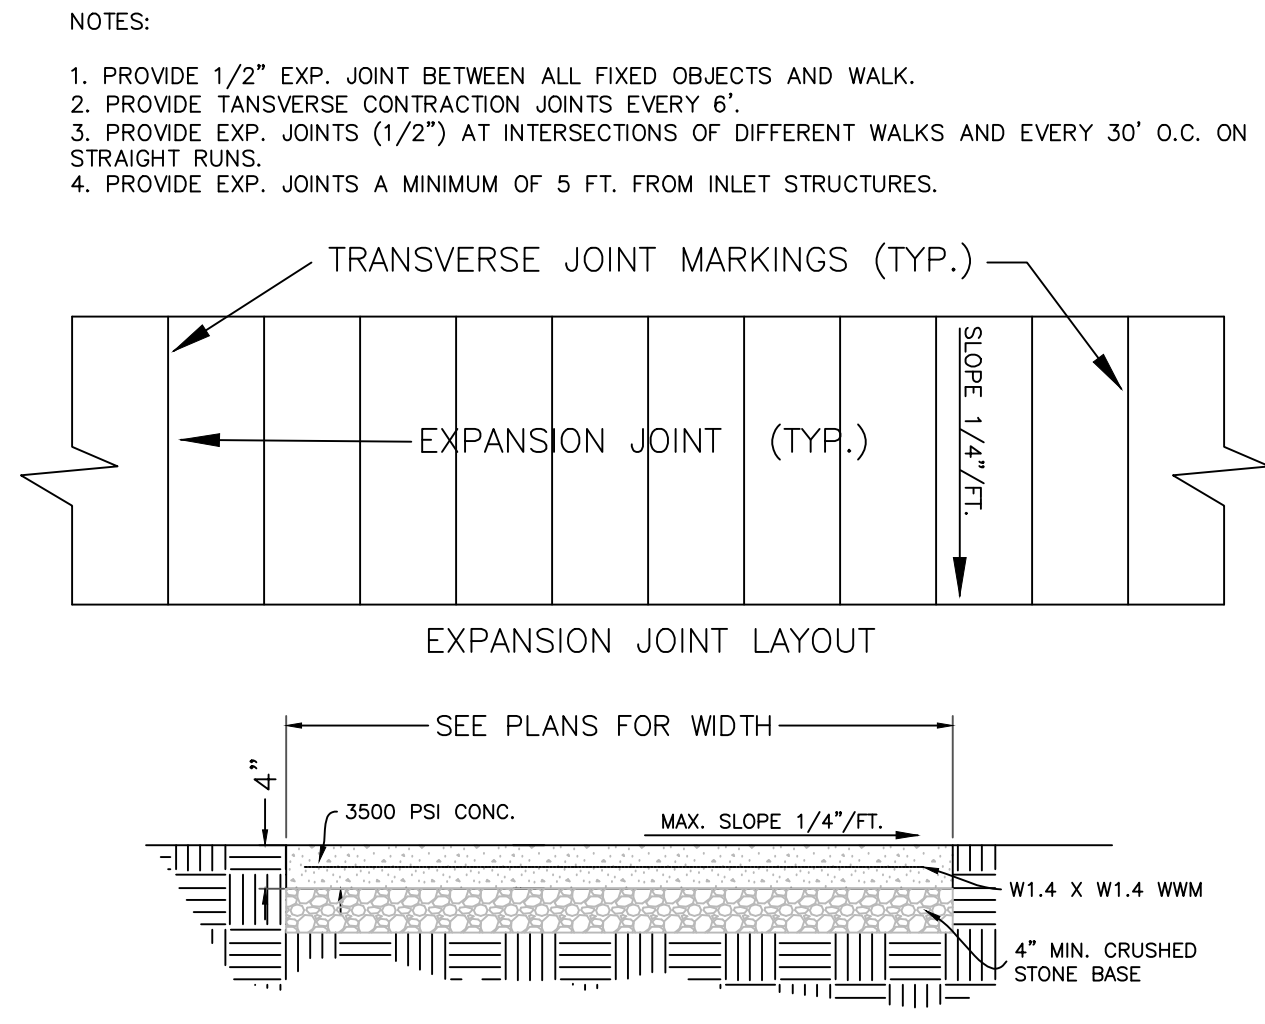


SW
C4.01
N.T.S.

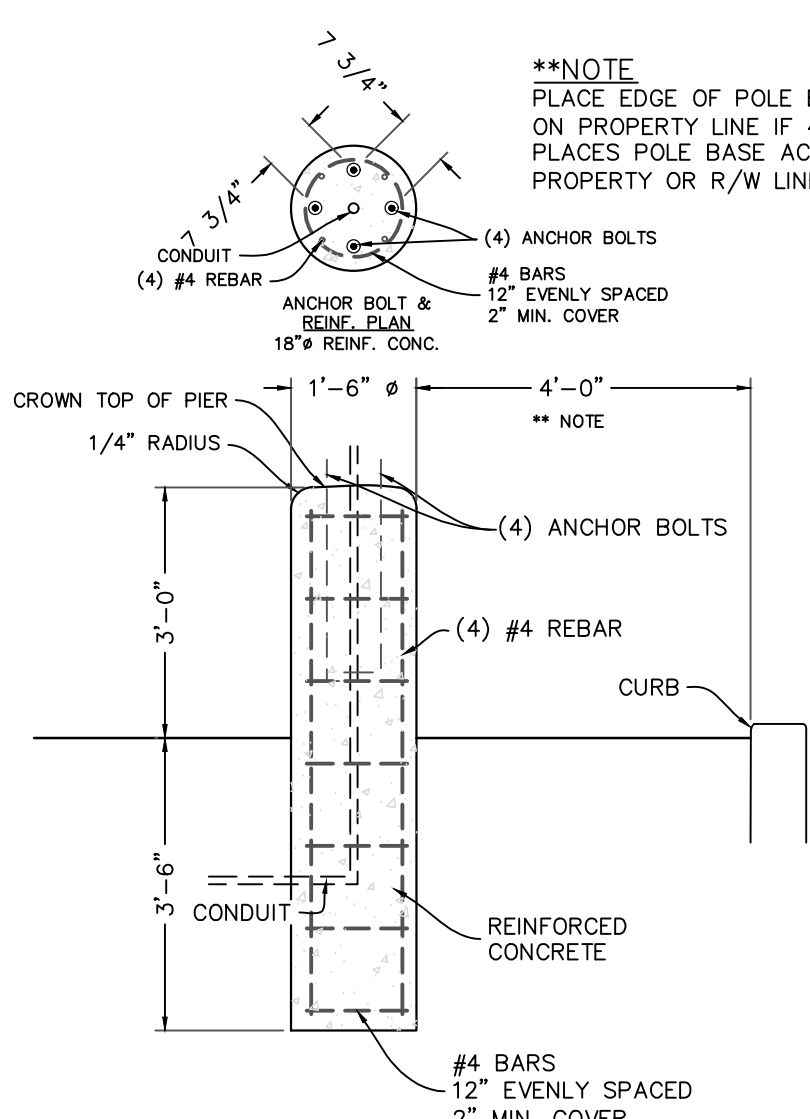


LIGHT POLE BASE DETAIL
N.T.S.

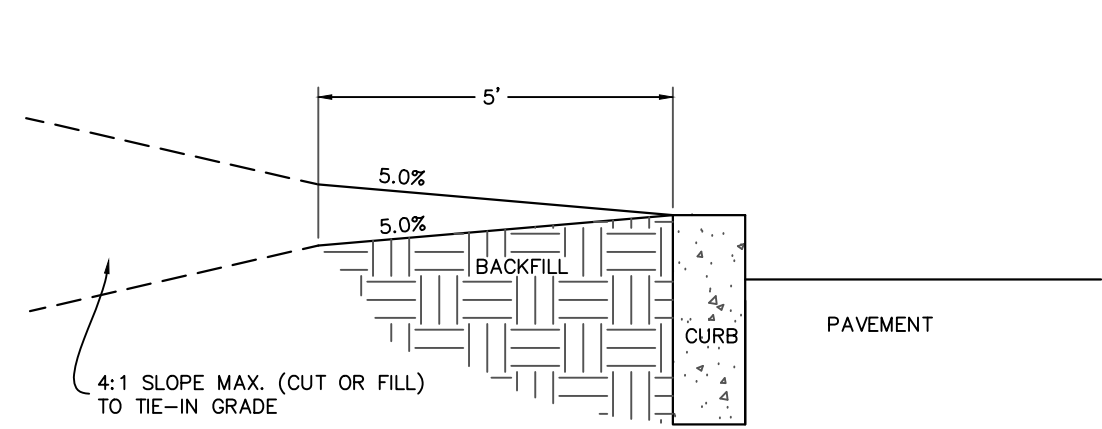


CURB BACKFILL DETAIL
N.T.S. (UNLESS OTHERWISE NOTED ON PLANS)

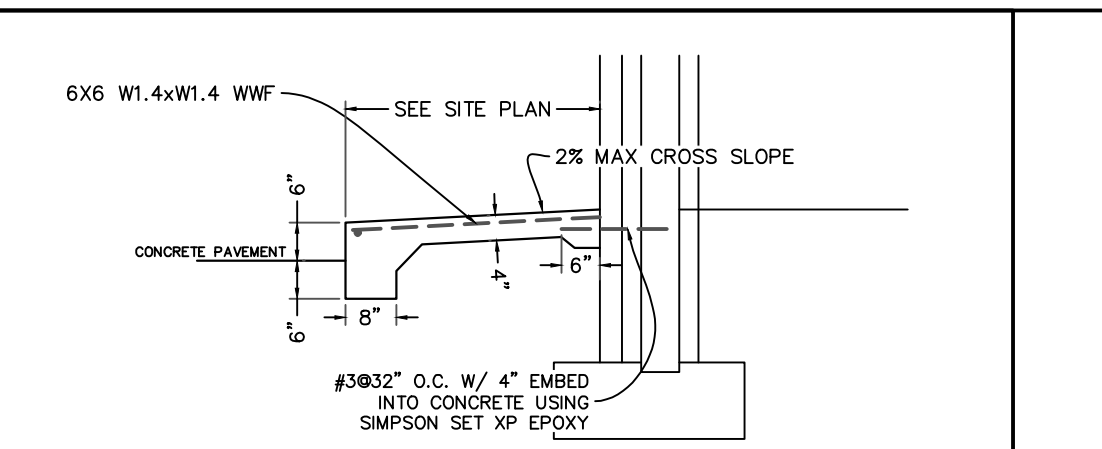


TDS
C4.01
N.T.S.

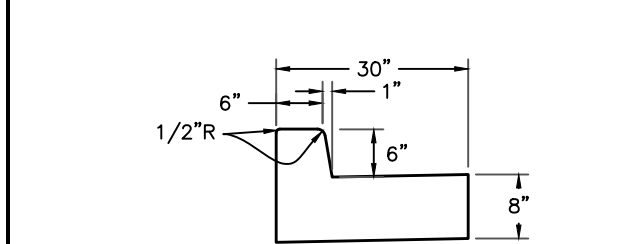


CG
C4.01
N.T.S.

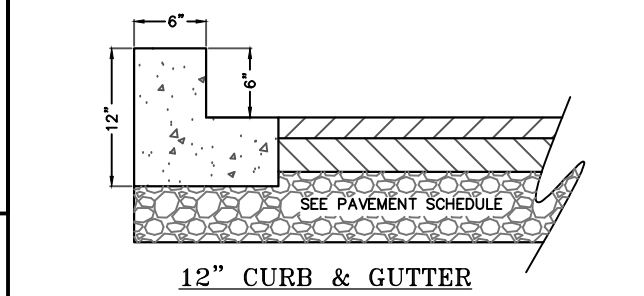


CU
C4.01
N.T.S.

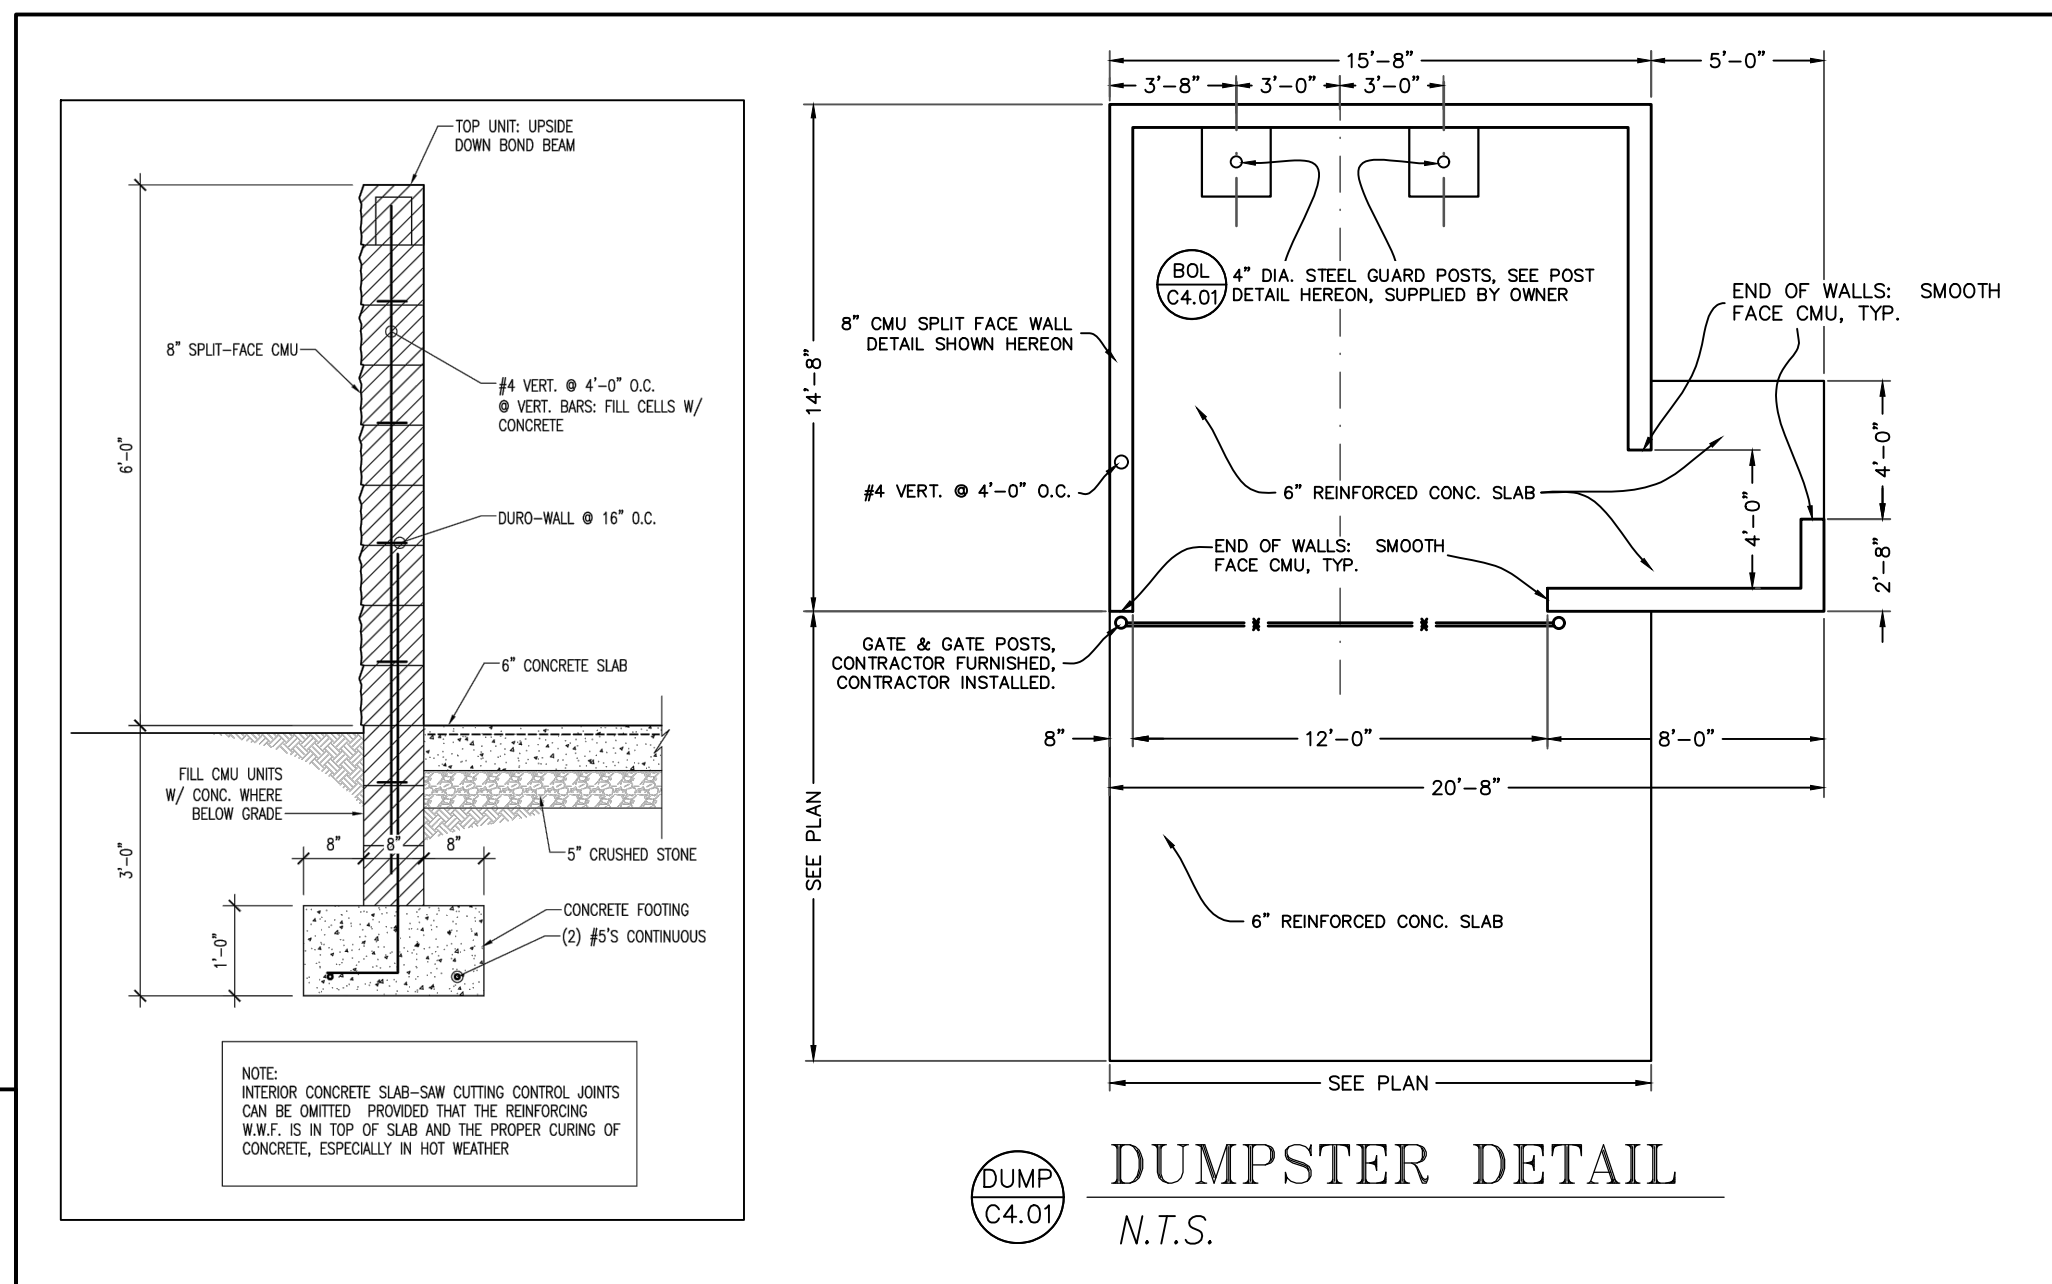


DUMP
C4.01
N.T.S.

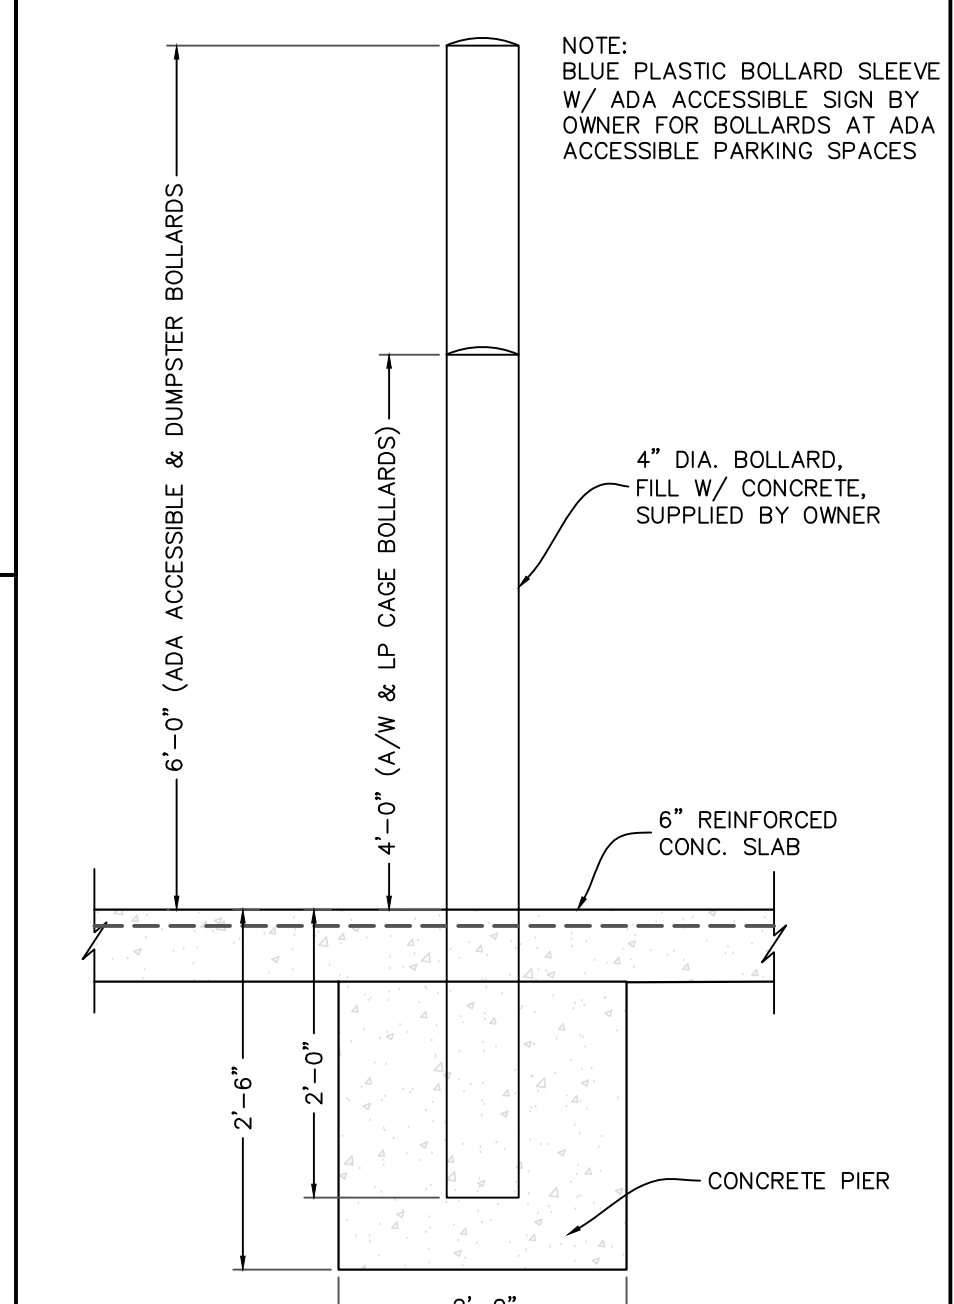

BOL
C4.01
N.T.S.

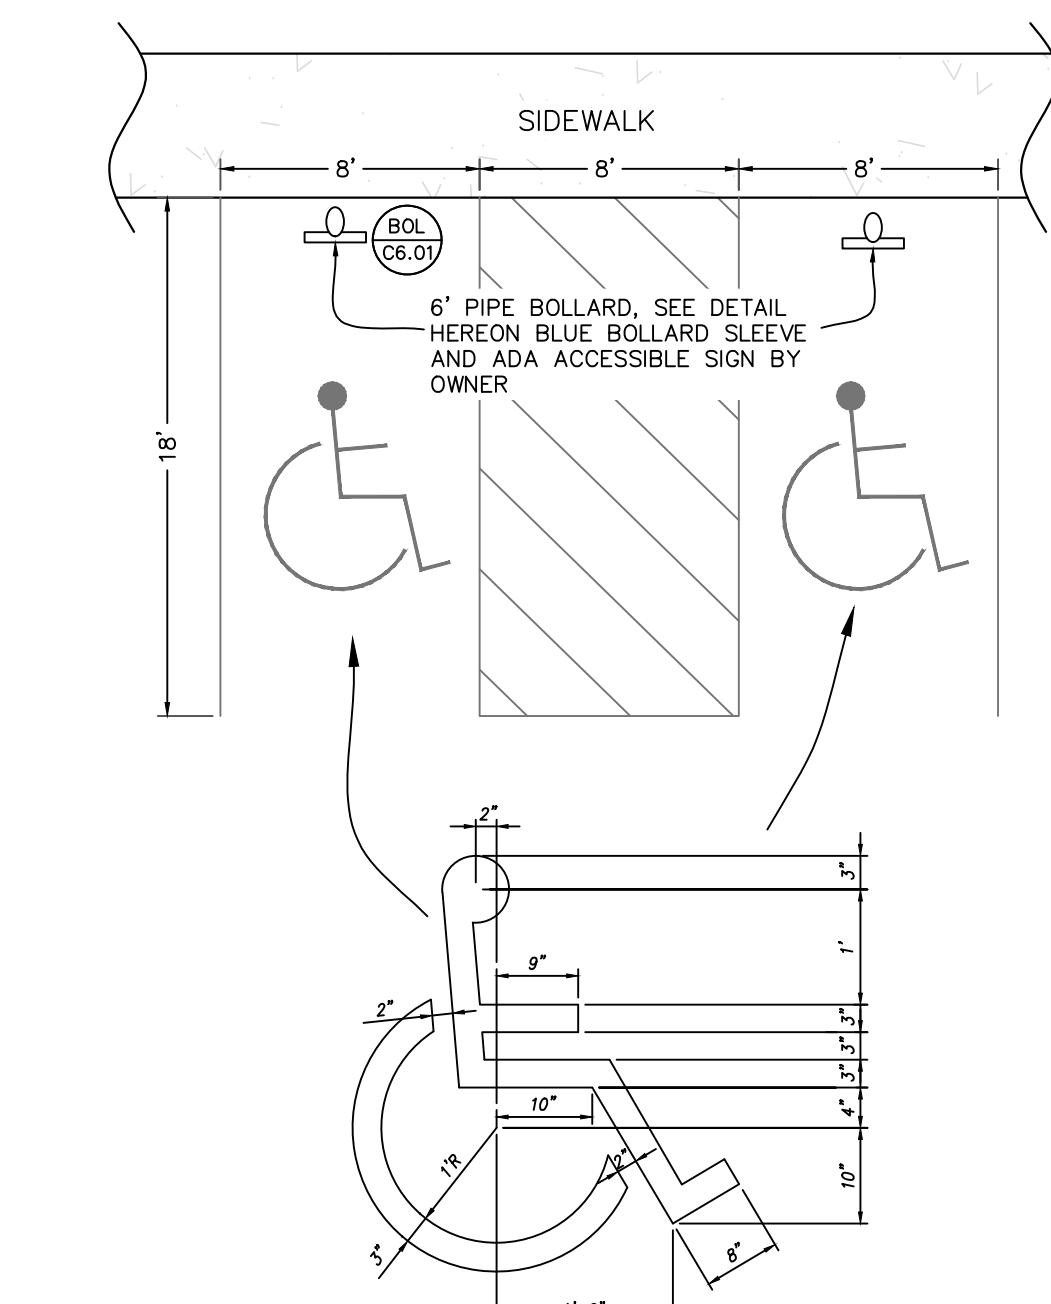

HC
C4.01
N.T.S.

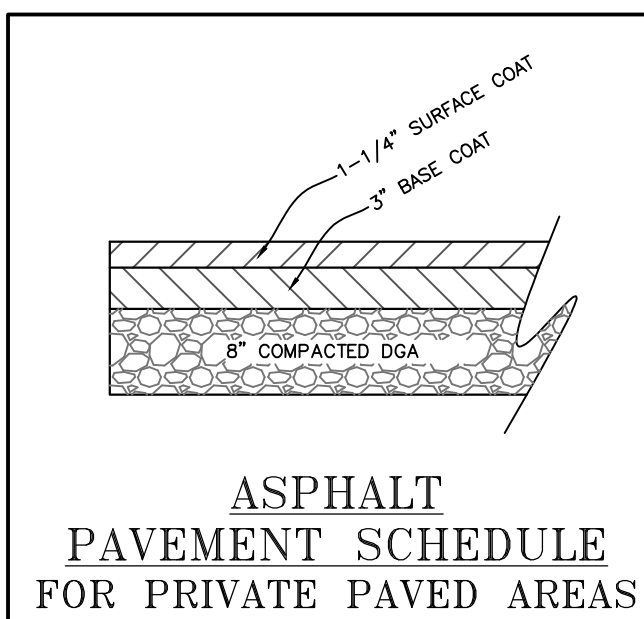

ASPHALT
PAVEMENT SCHEDULE
FOR PRIVATE PAVED AREAS

FOR REVIEW
NOT FOR
CONSTRUCTION



FIVESTAR DEVELOPMENT PLAN
639 SOUTH DIXIE BOULEVARD
RADCLIFF, KY 40160

NEWCOMB OIL CO., LLC
951 WITHROW CT.
BARDSTOWN, KY 40004



LEBANON OFFICE:
335 N. WOODLAWN AVE.
LEBANON, KY 40033
NATHAN ALLAN KING
P.E. #24283 P.L.S. #3831
BUSINESS: (270) 692-0089
MOBILE: (270) 590-4603
nathan@kwm.net

REVISIONS: DATE:
EDITS PER REVIEW 09/10/2020

NOT TO SCALE DATE: 7-18-2020

SHEET: LAYOUT DETAILS
C4.01

RADCLIFF, KY (STORE 8718)

RADCLIFF, KY (STORE 8718)



C4.02

