

PROJECT: BW & R Campbellsville, KY	
ADDENDUM NO: 002 - clouded 1 on plans	
ISSUE DATE: 12-22-2020	
Drawings Affected: G001 Cover Sheet	
Comments: Updated responsibility matrix	
Permit Status:	

If you have any questions, please let us know.


Beth Sizemore BWR Corporate 513.638.0036 esizemore@buffalo-wing.com


Lacie DeJournett Intertech Design Services Phone:(513) 791-5588 Direct: (513) 864-6822

LDejournett@IntertechDesign.NET

WHORD FAX IF SON FAX I	
B UNDING FEMILIFS	
Simple Properties Simp	
Se required	
## Fill time on sile supervisor — provide C of 0 through opening, Two copies of "as-builts" operations manual, warranties and lien wavers — Sworn Statement and . ## STECUL REPORTEDINA	f O.
Protection Protection Protection for from Finishes after installation.	
STE VORMING Provide Pail Provid	
1 SITE EXCANATION 2 SITE PARING 3 SITE DRAINAGE AND UTILITIES 4 As required per civil drawings 4 RESON CONTROL 5 LANGSCAPE AND IRRICATION 6 CAS SERVICE & MANIFULD 7 WATER EXPRECT (DOW. AND FIRE) 8 ELCTRICAL SERVICE & METER 9 Service & monifold connection with Utility Company 1 CONORETE WORK 1 CONORETE WORK 1 CONORETE WORK 1 CONORETE STAB	
2. SITE PANNE AND UTILITIES 4 As required per civil drawings 4. RESON CONTROL 5 MADERIAL STREEL 5 As required per civil drawings 4. RESON CONTROL 6 As required per civil drawings 6. GAS SERVICE & MANFOLD 7 MATER SERVICE & MANFOLD 7 MATER SERVICE & MANFOLD 7 MATER SERVICE (DOM, AND FIRE) 9 Service & manifold connection at building — 0 — GC to coordinate meter & final connection with Utility Company 7 MATER SERVICE & MATER SERVI	
4 SERGION CONTROL 5 LANDSCRY AND IRRICATION 6 GAS SERVICE & MANIFOLD 7 WAREN SERVICE (MANIFOLD 8 Service & manifold connection at building − 0 − CC to coordinate meter & final connection with Utility Company 8 Service & manifold connection at building − 0 − CC to coordinate meter & final connection with Utility Company 8 ELECTRICAL SERVICE (MANIFOLD 8 Service & manifold connection at building − 0 − CC to coordinate meter & final connection with Utility Company 8 ELECTRICAL SERVICE & METER 9 Service per plans − 0 − CC to coordinate meter & final connection with Utility Company 8 ELECTRICAL SERVICE & METER 1 CONCRETE SLAB 1 CONCRETE SLAB 1 CONCRETE SLAB 1 CONCRETE SLAB 2 CONCRETE PADS, WALKS & PATIOS 3 CONCRETE CURBS 4 Servictural, Civil and Architectural plans 4 Servictural, Civil and Architectural plans 5 As per Structural, Civil and Architectural plans 6 As per Structural and Architectural plans 7 WALS 9 PRECO F&I F&I F&I FWILL STRUCTURAL STELL 9 PRECO WASONRY 1 BLOCK MASONRY 1 BLOCK MASONRY 1 BLOCK MASONRY 1 BLOCK MASONRY 1 STUDIA 1 STUDI	
6 GAS SERVICE & MANIFOLD 7 WATER SERVICE (DOM. AND FIRE) 8 ELECTRICAL SERVICE (DOM. AND FIRE) 8 ELECTRICAL SERVICE & METER 8 CONCRETE WORK 8 REQD F&/d F&/d F Only F&/d I Only Modify Tr' = Furnish; Tr' = Install; "0" = Installation materials & coordination; Provide = F&/d I CONCRETE SIAB 1 CONCRETE SIAB 2 CONCRETE PADS, WALKS & PATIOS 3 CONCRETE SIAB 4 S per Structural, Civil and Architectural plans 4 CONCRETE CURBS 4 S per Structural, Civil and Architectural plans 5 CONCRETE CURBS 5 SERVICE & MASONRY 6 F&/d F Only F&/d I Only Modify Tr' = Furnish; Tr' = Install; "0" = Installation materials & coordination; Provide = F&/d I CONCRETE CURBS 6 S PS Fixtural, Civil and Architectural plans 7 CONCRETE CURBS 7 SERVICE & SIAB S PER SINCE (DATE SIAB S) S PER SIAB S	
WAIER SERVICE (DOM. AND FIRE)	
ELECTRICAL SERVICE & METER	
CONCRETE PADS, WALKS & PATIOS As per Structural, Civil and Architectural plans As per Structural, Civ	
CONCRETE PADS, WALKS & PATIOS As per Structural, Civil and Architectural plans As per Structural, Civ	
3 CONCRETE SEALÉR 4 CONCRETE CURBS 5 CONCRETE CURBS 6 Refer to Bar Plans for die wall curb. coordinate radius with millwork vendor for bar wall coordination. MASONRY REQD F&I F&I F Only F&I I Only Modify F" = Furnish; "I" = Installation materials & coordination; Provide = F&I STRUCTURAL STEEL STRUCTURAL STEEL STRUCTURAL STEEL Any struct. Steel associated w/ wall & roof penetration support framing − include calcs. & shop drawings. MISCELLANEOUS METALS STUDS As required to complete project per plans Framing at 16" oc per plan designation.	
## CONCRETE CURBS ## MASONRY ## REQD F&t F Only F&t I Only Modify F'' = Furnish; F'' = Install; F'' = Instal	
BLOCK MASONRY	
As per Structural and Architectural plans METALS REQD F&I F&I F Only F&I I Only Modify "F" = Furnish; "I" = Install; "O" = Installation materials & coordination; Provide = F&I STRUCTURAL STEEL STRUCTURAL STEEL Any struct. Steel associated w/ wall & roof penetration support framing - include calcs. & shop drawings. As required to complete project per plans A INTERIOR WALLS Framing at 16" oc per plan designation. B EXTERIOR WALLS Framing at 16" oc per plan designation. C FURRING Per plans Heavy duty wall standards & shelf brackets in white finish - manager's office B DULARDS, POSTS & ORNAMENTAL For bollards as required for protection at delivery entrance, steel posts for 1/2 wall & rail supports provided by GC	
1 STRUCTURAL STEEL 2 COLD FORM FRAMING 3 MISCELLANEOUS METALS 4 STUDS 4 INTERIOR WALLS 5 EXTERIOR WALLS 6 WALL STANDARDS 5 WALL STANDARDS 6 BOLLARDS, POSTS & ORNAMENTAL 7 Any struct. Steel associated w/ wall & roof penetration support framing − include calcs. & shop drawings. Any struct. Steel associated w/ wall & roof penetration support framing − include calcs. Any struct. Steel associated w/ wall & roof penetration support framing − inclu	
1 STRUCTURAL STEEL 2 COLD FORM FRAMING 3 MISCELLANEOUS METALS 4 STUDS 4 INTERIOR WALLS 5 EXTERIOR WALLS 6 WALL STANDARDS 5 WALL STANDARDS 6 BOLLARDS, POSTS & ORNAMENTAL 6 Any struct. Steel associated w/ wall & roof penetration support framing − include calcs. & shop drawings. Any struct. Steel associated w/ wall & roof penetration support framing − include calcs. & shop drawings. Any struct. Steel associated w/ wall & roof penetration support framing − include calcs. & shop drawings. Any struct. Steel associated w/ wall & roof penetration support framing − include calcs. & shop drawings. Any struct. Steel associated w/ wall & roof penetration support framing − include calcs. & shop drawings. Any struct. Steel associated w/ wall & roof penetration support framing − include calcs. & shop drawings. Any struct. Steel associated w/ wall & roof penetration support framing − include calcs. & shop drawings. Any struct. Steel associated w/ wall & roof penetration support framing − include calcs. & shop drawings. Any struct. Steel associated w/ wall & roof penetration support framing − include calcs. & shop drawings. Any struct. Steel associated w/ wall & roof penetration support framing − include calcs. & shop drawings. Any struct. Steel associated w/ wall & roof penetration support framing − include calcs. & shop drawings. As required to complete project per plans Framing at 16" oc per plan designation. Framing at 16" oc per plan designation. Framing at 16" oc per plan designation. Framing at 16" oc per plans Framing at 16" oc per plan designation. Framing at 16" oc per plans Framing at 16" oc per plan designation. Framing at 16" oc per plan designation. Framing at 16" oc per plans Framing at 16" oc per plans Framing at 16" oc per plans Framing at 16" o	
3 MISCELLANEOUS METALS ■ As required to complete project per plans 4 STUDS ■ Framing at 16" oc per plan designation. A INTERIOR WALLS ■ Framing at 16" oc per plan designation. B EXTERIOR WALLS ■ Per plans C FURRING ■ Per plans 5 WALL STANDARDS ■ Heavy duty wall standards & shelf brackets in white finish — manager's office 6 BOLLARDS, POSTS & ORNAMENTAL ■ 6" bollards as required for protection at delivery entrance, steel posts for 1/2 wall & rail supports provided by GC	
4 STUDS INTERIOR WALLS Framing at 16" oc per plan designation. B EXTERIOR WALLS Framing at 16" oc per plan designation. C FURRING Per plans 5 WALL STANDARDS Heavy duty wall standards & shelf brackets in white finish – manager's office 6 BOLLARDS, POSTS & ORNAMENTAL 6" bollards as required for protection at delivery entrance, steel posts for 1/2 wall & rail supports provided by GC	
B EXTERIOR WALLS C FURRING Per plans WALL STANDARDS Heavy duty wall standards & shelf brackets in white finish — manager's office BOLLARDS, POSTS & ORNAMENTAL 6 BOLLARDS, POSTS & ORNAMENTAL 6 BOLLARDS, POSTS & ORNAMENTAL	
C FURRING Per plans WALL STANDARDS Heavy duty wall standards & shelf brackets in white finish — manager's office BOLLARDS, POSTS & ORNAMENTAL 6" bollards as required for protection at delivery entrance, steel posts for 1/2 wall & rail supports provided by GC	
6 BOLLARDS, POSTS & ORNAMENTAL 6" bollards as required for protection at delivery entrance, steel posts for 1/2 wall & rail supports provided by GC	
7 STAINLESS STEEL	
7 STAINLESS STEEL	ım.
WOOD & PLASTICS REQD F&I F&I F Only F&I I Only Modify "F" = Furnish; "I" = Install; "O" = Installation materials & coordination; Provide = F&I	
1 WALL BLOCKING Plywood and 2x blocking as required — see floor plan, wall elevations & sections for locations	
2 PLYWOOD	
4 WOOD WALL CAPS & DRINK RAILS Profiles per plans	
5 WOOD RAILINGS	
7 COUNTERTOPS • • • •	
8 ARCHITECTURAL CASEWORK	
B WAIT STATION & CABINETS Solid surface counter & cabinets	
D FRONT BAR, BACK BAR 📗 📗 🕒 Solid surface back bar top & cabinets w/ adjustable shelves per plans. Bar wall is part of Millwork Package.	
E OFFICE COUNTER, CABINETS, SHELVES F VANITY COUNTERS • Counter, cabinets & shelves, provide all cleats & support gussets F VANITY COUNTERS • Solid Surface counter and splash provided by Millwork Vendor. GC to provide under mount sinks, faucets, and associated parts, provide Millwork Vendor with dimens	
The second secon	
THERMAL MOISTURE REQD F&I F Only F&I I Only Modify "F" = Furnish; "I" = Install; "O" = Installation materials & coordination; Provide = F&I	
1 DAMP PROOFING	
3 E.I.F.S./ STUCCO As per plans and manufacturer's details and specifications. (Dryvit or Stowe)	
As per plans and manufacturer's details and specification install requirements. As required but not limited to building exterior, kitchen equip., casework, trim work & tile work.	
6 WATERPROOF MEMBRANE Install in kitchen, office, bar and restrooms per wall finish types and finish plan.	
DOORS & HARDWARE REQD F&I F&I F Only F&I I Only Modify "F" = Furnish; "I" = Install; "O" = Installation materials & coordination; Provide = F&I	
1 H.M. DOORS & DOOR FRAMES As per plans and schedules.	
2 WOOD DOORS As per plans and schedules. 3 DOOR HARDWARE See hardware schedule.	
4 ALUM ENTRANCE VESTIBULE & PATIO As required per plans and specifications.	
As required per plans and specifications. MIRRORS As required per plans and specifications. 1/4" tempered mirrors.	
FINISHES REQD F&I F&I F Only F&I Only Modify "F" = Furnish; "I" = Install; "O" = Installation materials & coordination; Provide = F&I	
1 WALLBOARD	
A GYP. WALLBOARD 5/8" gyp. wallboard — tape & sand exposed surfaces ready for finishes — see plans for wall types & heights. Prime and 3 coats paint — See Specifications for finish require B WATER RESISTANT GYP. WALLBOARD 5/8" at all wet walls and behind wall tile — tape & sand to receive finish where indicated on plans	<u>-</u>
C CONCRETE BACKER BOARD 5/8" backer board — all kitchen & toilet walls —see wall finishes for additional information	
2 KITCHEN FLOOR EPOXY As indicated on plans and schedule. 3 STAINED CONCRETE See finish plan and schedule—install per manufacturers recommendations	
4 WALL TILE Receive, inventory & install tile — grout, transitions & setting material	
5 WALL COVERINGS/WALL PAPER See finish plan and schedules 6 WAINSCOT As per plans and schedules.	
7 BASE • I I I I I I I I I I I I I I I I I I	
A COVED TILE B CUT TILE Receive & install to match adjacent floor tile, grout and setting material Receive & install to match adjacent floor tile, grout and setting material	
8 PAINT Structure, deck, ducts, conduits, walls & diffusers above band board — exposed walls, doors & frames.	
10 CEILING AND GRID Refer to Finish Schedule.	
11 WINDOW BLINDS As per plans and schedules. 12 WALL GRAPHICS Furnished by owner, installed by GC. GC to provide blocking as needed.	
13 WOOD TRIM As per plans and schedules.	
SPECIALTIES REQD F&I F&I F Only F&I I Only Modify "F" = Furnish; "I" = Install; "O" = Installation materials & coordination; Provide = F&I 1 TOILET ACCESSORIES REQD F&I F&I F Only F&I I Only Modify "F" = Furnish; "I" = Install; "O" = Installation materials & coordination; Provide = F&I 1 TOILET ACCESSORIES	
2 DIAPER TABLE Receive & install Koala horizontal changing table — Mount @ 34" AFF to top of open table	
ACCESSIBILITY SIGNAGE Per local jurisdiction Coordinate connections, electrical and backing with sign vendor	
5 FIRE EXTINGUISHERS Per local Fire Marshall & building code (4 min. required — 3 ABC & 1 K, public areas to have recessed cabinets) NNOX BOX Per local Fire Marshall.	
EQUIPMENT REQD F&I F&I F Only F&I Only Modify "F" = Furnish; "I" = Install; "O" = Installation materials & coordination; Provide = F&I	
1 EXTERIOR SIGNAGE • • • O — Final connections only 2 KITCHEN EQUIPMENT • Vendor to provide, GC to unpack, assemble, install as required	
A COOLERS/FREEZERS • Vendor to provide, GC to unpack, assemble, install as required	
B EXHAUST HOOD GC to supply install per manufacturers specifications. 22 ga. SSTL wall cladding at exhaust hoods by vendor installed by GC. C FRYERS/GRILLES GC to supply install per manufacturers specifications. 22 ga. SSTL wall cladding at exhaust hoods by vendor installed by GC. As per plans and schedules. GC to provide grease recovery connections.	
D ICE MAKERS As per plans and schedules. E WALL MOUNTED EQUIPMENT GC responsible for additional fire retardant blocking	
F SINKS • As per plans and schedules.	
F DISHWASHER	
4 REGISTERS/PRINTERS	
GREASE CONTAINMENT SYSTEM Furnished and installed by G.C. per plumbing and electrical drawings, G.C. to make connections and coordinate with vendor.	
FURNISHINGS REQD F&I F&I F Only F&I I Only Modify "F" = Furnish; "1" = Installation materials & coordination; Provide = F&I	
MANAGERS OFFICE MISC EQUIPMENT Receive, unpack, install — coordinate with owner for location of items. GC to receive, unpack, assemble, and install— 2 hour window for unloading, if more GC pays additional freight costs.	
B OFFICE SAFE	
FAX MACHINE	<u></u>
SPECIAL CONSTRUCTION REQD F&I F&I F Only F&I I Only Modify "F" = Furnish; "I" = Install; "O" = Installation materials & coordination; Provide = F&I	
CONVEYING SYSTEMS REQD F&I F&I F Only F&I I Only Modify "F" = Furnish; "I" = Install; "O" = Installation materials & coordination; Provide = F&I	
	approved design plan for fil
MECHANICAL REQD F&I F&I F Only F&I I Only Modify "F" = Furnish; "1" = Install; "0" = Installation materials & coordination; Provide = F&I	
MECHANICAL REQD F&I F&I F Only F&I I Only Modify "F" = Furnish; "1" = Install; "0" = Installation materials & coordination; Provide = F&I SPRINKLER SYSTEM System to be design build, vendor must provide engineered plans & specifications per local codes, GC to coordinate inspection and test.— Provide architect with fire and the system MECHANICAL REQD F&I F&I F Only F&I I Only Modify "F" = Furnish; "I" = Install; "0" = Installation materials & coordination; Provide = F&I SPRINKLER SYSTEM System to be design build, vendor must provide engineered plans & specifications per local codes, GC to coordinate inspection and test.— Provide architect with fit of the coordinate installation and testing through hood vendor. PLUMBING A WATER Connect to system — see plumbing and civil sheets for location, coordinate w/ local utility	
MECHANICAL REQD F&I F&I F Only F&I I Only Modify "F" = Furnish; "I" = Install; "0" = Installation materials & coordination; Provide = F&I SPRINKLER SYSTEM System to be design build, vendor must provide engineered plans & specifications per local codes, GC to coordinate inspection and test.— Provide architect with fit of the coordinate installation and testing through hood vendor. A WATER A WATER B WASTE Connect to system — see plumbing and civil sheets for location, coordinate w/ local utility Connect to system — see plumbing and civil sheets for location, coordinate w/ local utility	
MECHANICAL REQD F&I F&I F Only F&I I Only Modify "F" = Furnish; "I" = Install; "0" = Installation materials & coordination; Provide = F&I SPRINKLER SYSTEM System to be design build, vendor must provide engineered plans & specifications per local codes, GC to coordinate inspection and test.— Provide architect with fit of the coordinate inspection and testing through hood vendor. A WATER	
MECHANICAL REQD REDD	
MECHANICAL REQD F&I F&I F Only F&I I Only Modify "F" = Furnish; "I" = Install; "0" = Installation materials & coordination; Provide = F&I SPRINKLER SYSTEM System to be design build, vendor must provide engineered plans & specifications per local codes, GC to coordinate inspection and test. — Provide architect with fit GC to coordinate, schedule installation and testing through hood vendor. A WATER A WATER Connect to system — see plumbing and civil sheets for location, coordinate w/ local utility CONDENSATE PIPING CONDENSATE PIPING FWINT As per plans and specifications — see plumbing sheets for location, coordinate w/ local utility Provide lines in walk—in boxes — insulation in all walk—in boxes. Heat tape required in Cooler, Beer, and Freezer Walk—ins. Install w/ 1/4" in 12" pitch of floor in open areas — Elevation to match finished floor under all equipment. See plumbing and civil sheets, install per local jurisdiction. See plumbing sheets See plumbing sheets	
MECHANICAL REQD F&I F&I F Only F&I I Only Modify "F" = Furnish; "I" = Install; "0" = Installation materials & coordination; Provide = F&I SPRINKLER SYSTEM	
MECHANICAL REQD F&I F&I FOnly F&I I Only Modify "F" = Furnish; "I" = Install; "0" = Installation materials & coordination; Provide = F&I System to be design build, vendor must provide engineered plans & specifications per local codes, GC to coordinate inspection and test.— Provide architect with fix ANSUL SYSTEM ANSUL SYSTEM ANSTE Connect to system - see plumbing and civil sheets for location, coordinate w/ local utility Connect to system - see plumbing and civil sheets for location, coordinate w/ local utility Connect to system - see plumbing and civil sheets for location, coordinate w/ local utility Connect to system - see plumbing and civil sheets for location, coordinate w/ local utility Connect to system - see plumbing sheets for location, coordinate w/ local utility Connect to system - see plumbing sheets for location, coordinate w/ local utility Connect to system - see plumbing sheets for location, coordinate w/ local utility Connect to system - see plumbing sheets for location, coordinate w/ local utility Connect to system - see plumbing sheets for location, coordinate w/ local utility Connect to system - see plumbing sheets Connect to system - see plumbing and civil sheets for location, coordinate w/ local utility Connect to system - see plumbing sheets Co	
MECHANICAL REQUIPMENT REQUI	
MECHANICAL MECHANICAL MECHANICAL MECHANICAL SPRINKLER SYSTEM SOLUTION COLUMBING COLUMBING MASTE COnnect to system — see plumbing and civil sheets for location, coordinate w/ local utility Connect to system — see plumbing and civil sheets for location, coordinate w/ local utility COLUMBING DICONDENSATE PIPING FLOOR DRAINS & FLOOR SINKS FOREASE INTERCEPTOR SEE plumbing and civil sheets, install per local jurisdiction. See plumbing sheets See plumbing she	
MECHANICAL MECHANICAL MECHANICAL MECHANICAL MECHANICAL SPRINKLER SYSTEM System to be design build, vendor must provide engineered plans & specifications per local codes, GC to coordinate inspection and test.— Provide architect with fix of the coordinate installation and testing through hood vendor. DIABBING A WATER A WATER CONNECT to system — see plumbing and civil sheets for location, coordinate w/ local utility CONDENSATE PIPING CONDENSATE PIPING CONDENSATE PIPING CONDENSATE PIPING FLOOR DRAINS & FLOOR SINKS Install w/ 1/4" in 12" pitch of floor in open areas — Elevation to match finished floor under all equipment. GWATER HEATER MECHANICAL MATER A WATER A WATER A WATER A WATER B WASTE CONDENSATE PIPING CONDENSATE PIPING B WASTE CONDENSATE PIPING B WASTE CONDENSATE PIPING CONDENSATE PIPING B WASTE CONDENSATE PIPING CONDENSATE PIPING CONDENSATE PIPING CONDENSATE PIPING B WASTE CONDENSATE PIPING CONDENSATE PIPING CONDENSATE PIPING B WASTE CONDENSATE PIPING CONDENSATE CONDENSATE CONDENSATE CONDENSATE CONDENSATE CONDENSATE CONDENSATE CONDENSATE CONDE	
MECHANICAL MER MECHANICAL MER MECHANICAL MAIR MAIR MAIR MAIR MAIR MAIR MAIR MAIR	
MECHANICAL MINICAL MINICAL MINICAL MECHANICAL MECHANICAL MINICAL MINICAL MINICAL MINICAL MINICAL MINICAL MINICAL MECHANICAL MINICAL MINIC	
MECHANICAL MICHANICAL MICHAN	
MECHNICAL	
MECHANICAL REQD F&I F&I FOND F&I I Only Modify "F" = Furnish; "1" = Install; "0" = Installation materials & coordination; Provide = F&I System to be design build, vendor must provide engineered plans & specifications per local codes, GC to coordinate inspection and test. Provide architect with file ANDILY SYSTEM	
MECHANICAL REQUIPMENT SPRINKLER SYSTEM SPRINKLER SYSTEM SPRINKLER SYSTEM SPRINKLER SYSTEM SY	
MCCHANICAL REQUIPMENT RECTION RECTI	
MECHANICAL REQD Fail Pail Forly Fabl Only Modify "" = Furnient, "\" = Install, "\" = Install "\" = Insta	
MCCHANCAL RECO Ret Reco Ret Reco Ret Reco Ret Reco Ret Reco Ret Reco	
MECHANICAL MECHAN	
MECHANICAL RECO REAL File Porty File Private replaced by Considering Private Private Private architect with file System Construction and testing build, vendor must provide engineered plans & specifications per local codes, CC to coordinate inspection and testing Private Privat	
WECHMICA SERRILER STSTEM ASSIL SYSTEM ASSIL SYSTEM ASSIL SYSTEM ASSIL SYSTEM PLANRING ASSIL SYSTEM ASSIL SYSTEM Connect to system to be design, build, vendor must provide angiesers, plans & specifications per local codes, 66 to coordinate inspection and test. Provide architect with fit of the provide angiesers per local plans & specifications per local utility. Connect to system — see plumbing and civil sheets for location, coordinate w/ plumbing and civil sheets. Connect to system — see plumbing and civil sheets for location in all wells in location. Connect to system — see plumbing and civil sheets for location. Connect to system — see plumb	
MECHANICAL SPRINKER SPRI	
MECHANICAL SPRINKER SPRI	
MICHANCA, RCD FAU	
##CHMICH.	

ackslash

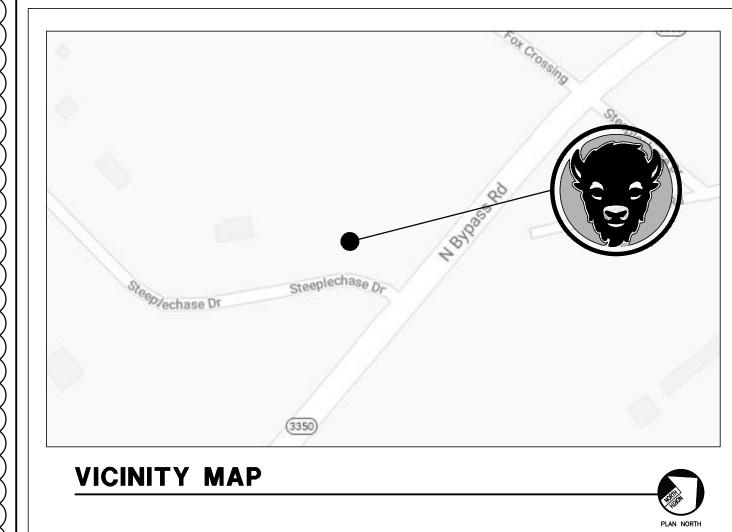

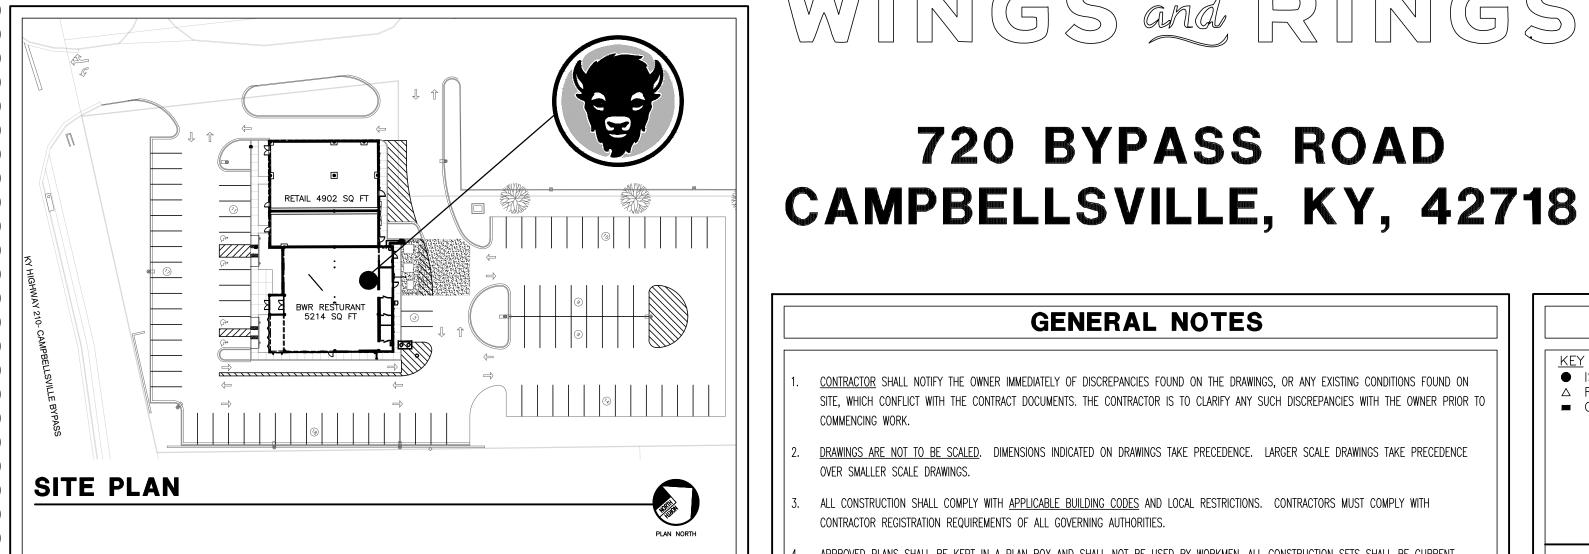

PROJECT MANAGER: LACIE DEJOURNETT INTERTECH DESIGN SERVICES INC. SHAUN HILL INTERTECH DESIGN SERVICES INC. 9675 MONTGOMERY RD. C-VILLE WINGS, LLC 9675 MONTGOMERY RD. CINCINNATI, OH 45242 CINCINNATI, OH 45242 PHONE: (513)791-5588 BARDSTOWN, KY 40004 PHONE: (513)791-5588 FAX: (513) 792-7923 FAX: (513) 792-7923 EMAIL: LDÉJOURNETT@intertechdesign.net <u>CIVIL ENGINEER:</u> KENDAL WISE STRUCTURAL ENGINEER: STEVEN HUDEPOHL INTERTECH DESIGN SERVICES INC. 9675 MONTGOMERY RD. VANTAGE ENGINEERING PLC HUDEPOHL ENGINEERING, LLC. CINCINNATI, OH 45242 2038 DANVILLE ROAD 6163 SUGARTREE COURT PHONE: (513)791-5588 LIBERTY TWP., OH 45011 HARRODSBURG, KY 40330 PHONE: (859) 734-0560 FAX: (513) 792-7923 PHONE: (513) 417-4300

PROJECT CONTACT INFO

UTILITY & PERMITTING CONTACTS

PLANNING/ZONING DEPARTMENT: CAMPBELLSVILLE PLANNING AND DEVELOPMENT 110 S. COLUMBIA AVE., STE B CAMPBELLSVILLE KY, 42718 EMAIL: CTUCKER1961@HOTMAIL.COM

<u>BUILDING DEPARTMENT:</u> STATE OF KENTUCKY BUILDING CODES 101 SEE HERO ROAD FRANKFORD KY, 40601 PHONE: (502)573-0373

FIRE DEPARTMENT: CAMPBELLSVILLE FIRE RESCUE 100 WEST BROADWAY CAMPBELLSVILLE KY, 42718 EMAIL: CHRIS.TAYLOR@CAMPBELLSVILLE.US PHONE: (270)-465-4131

CODE ANALYSIS

<u>HEALTH DEPARTMENT:</u> TAYLOR COUNTY HEALTH DEPARTMENT

1880 N BYPASS ROAD

CAMPBELLSVILLE KY, 42718

APPLICABLE CODES BUILDING:

ELECTRIC:

ACCESSIBILITY:

IPC 2018 PLUMBING CODE IMC 2018 MECHANICAL CODE IEC 2018 ELECTRICAL CODE ASHRAE 90.1 2018 ENERGY CODE

IBC 2018 BUILDING CODE

OCCUPANCY TYPE MIXED USE A-2 RESTAURANT BUILDING HEIGHT — 1 STORY TOP OF HIGHEST PARAPET = 25'-0" CONSTRUCTION TYPE

TYPE II-B - FULLY SPRINKLERED

AREA CALCULATIONS: 10,116 SQ FT TOTAL BUILDING AREA 4,902 SQ FT) (RESTAURANT AREA SERVICE YARD SEAT COUNTS FOR BWR:

5,214 SQ FT) 357 SQ FT



FRANCHISE STORE

BWR CAMPBELLSVILLE, KY INLINE WITH RETAIL

INDEX OF DRAWINGS

DESIGN SERVICES, INC. COPYRIGHT 2020: INTERTECH DESIGN SERVICES, INC. ALL RIGHTS RESERVED.

720 BYPASS ROAD

GENERAL NOTES

DRAWINGS ARE NOT TO BE SCALED. DIMENSIONS INDICATED ON DRAWINGS TAKE PRECEDENCE. LARGER SCALE DRAWINGS TAKE PRECEDENCE OVER SMALLER SCALE DRAWINGS.

ALL CONSTRUCTION SHALL COMPLY WITH APPLICABLE BUILDING CODES AND LOCAL RESTRICTIONS. CONTRACTORS MUST COMPLY WITH CONTRACTOR REGISTRATION REQUIREMENTS OF ALL GOVERNING AUTHORITIES.

APPROVED PLANS SHALL BE KEPT IN A PLAN BOX AND SHALL NOT BE USED BY WORKMEN. ALL CONSTRUCTION SETS SHALL BE CURRENT INCLUDING ALL CHANGES AND THEY SHALL REFLECT THE SAME INFORMATION. THE CONTRACTOR SHALL INDICATE ON THESE PLANS ALL APPROVED CHANGES TO THE WORK. THIS SET OF DRAWINGS SHALL BE TURNED OVER TO THE OWNER WHEN THE PROJECT IS COMPLETE. CONTRACTOR SHALL MAINTAIN ONE COMPLETE SET OF PLANS ON THE PREMISES IN GOOD CONDITION AT ALL TIMES. THIS SHALL INCLUDE ALL ADDENDA.

THE CONTRACTOR SHALL <u>FIELD VERIFY ALL CONDITIONS</u> AND DIMENSIONS PRIOR TO STARTING ANY WORK AND SHALL BE RESPONSIBLE FOR ALL WORK AND MATERIALS INCLUDING THOSE FURNISHED BY SUBCONTRACTORS AND OWNER.

IT SHALL BE THE RESPONSIBILITY OF THE CONTRACTOR TO LOCATE ALL EXISTING UTILITIES WHETHER SHOWN HEREIN OR NOT AND TO PROTECT THEM FROM DAMAGE. THE CONTRACTOR SHALL BEAR THE EXPENSE OF REPAIR OR REPLACEMENT OF UTILITIES OR OTHER PROPERTY DAMAGED BY OPERATIONS IN CONJUNCTION WITH THE EXECUTION OF THE WORK AFTER SO LOCATED.

FOR CONSTRUCTION DETAILS NOT SHOWN, USE THE MANUFACTURER'S APPROVED SHOP DRAWINGS / DATA SHEETS IN ACCORDANCE WITH THE PROJECT SPECIFICATIONS.

PROVIDE <u>SOLID WOOD BLOCKING</u> IN STUD WALLS AS REQUIRED TO SUPPORT WALL MOUNTED FIXTURES, FURNISHINGS & EQUIPMENT.

ALL <u>CONCEALED INSULATION</u> SHALL HAVE A FLAME SPREAD RATING OF 25 OR LESS AND A SMOKE DEVELOPED RATING OF 450 OR LESS IN

DOORS INDICATED ON THE PLAN SHALL BE LOCATED A MINIMUM OF 4" FROM ADJACENT WALLS UNLESS NOTED OR DIMENSIONED OTHERWISE, OR AS REQUIRED FOR HARDWARE INSTALLATION.

EXIT HARDWARE SHALL ALLOW FOR EGRESS AT ALL TIMES WITHOUT THE USE OF SPECIAL KNOWLEDGE OR EFFORT.

THE ARCHITECT AND/OR ENGINEER SHALL NOT BE RESPONSIBLE FOR THE MEANS, METHODS, TECHNIQUES, SEQUENCES OR PROCEDURES OF CONSTRUCTION SELECTED BY CONTRACTOR.

THE CONTRACTOR WILL BE SOLELY AND COMPLETELY RESPONSIBLE FOR CONDITIONS OF THE JOB SITE INCLUDING SAFETY OF ALL PERSONS AND PROPERTY DURING PERFORMANCE OF THE WORK. THIS REQUIREMENT WILL APPLY CONTINUOUSLY AND NOT BE LIMITED TO NORMAL WORKING

FIRESTOPPING OF TWO INCH NOMINAL LUMBER SHALL BE PROVIDED TO FORM AN EFFECTIVE FIRE BARRIER BETWEEN ALL CONCEALED DRAFT OPENINGS, BOTH VERTICAL AND HORIZONTAL.

STRUCTURAL LUMBER EXPOSED TO THE EXTERIOR OR IN CONTACT WITH THE CONCRETE OR MASONRY SHALL BE PRESSURE TREATED. 16. ALL WORK SHALL COMPLY WITH FEDERAL <u>ADAAG REQUIREMENTS.</u>

17. FIRE SPRINKLER PLANS SHALL BE SUBMITTED BY THE FIRE PROTECTION CONTRACTOR FOR REVIEW PER NFPA 13.

18. FIRE ALARM PLANS SHALL BE DESIGN BOLD AND BE SUBMITTED BY THE FIRE PROTECTION CONTRACTOR FOR REVIEW PER NFPA 72. 19. THE AUTOMATIC FIRE EXTINGUISHING SYSTEM FOR THE COMMERCIAL COOKING APPLIANCES SHALL BE INSTALLED PER NFPA 96.

MANUFACTURER SPECIFICATIONS SHOULD TAKE PRECEDENCE OVER DRAWINGS. GC IS RESPONSIBLE TO GIVE SUBCONTRACTORS ALL REQUIRED

SPECIFICATIONS PRIOR TO BID. ALL MATERIALS, FINISHES AND SPECIFICATIONS MUST MEET BUFFALO WINGS & RINGS STANDARDS. NO ALTERNATES OR SUBSTITUTIONS ARE

ACCEPTED WITHOUT WRITTEN APPROVAL FROM THE ARCHITECT.

22. G.C. SHALL REFER TO GENERAL NOTES ON EACH DRAWING SHEET AND INCORPORATE AS A PART OF WORK RESPONSIBILITY.

3. THE CONTRACTOR IS RESPONSIBLE FOR ALL COORDINATION BETWEEN SUBCONTRACTORS BASED ON THE ENTIRE SET OF THESE DOCUMENTS. NO EXTRA COMPENSATION WILL BE GIVEN TO A BIDDER OR SUPPLIER WHO HAS BID FROM AN INCOMPLETE SET OF CONSTRUCTION DOCUMENTS. IN CASE OF INCONSISTENCIES OR DISCREPANCIES BETWEEN DRAWINGS THE MOST STRINGENT NOTE OR CONDITION SHALL APPLY.

DUCTWORK AND PIPING SHALL NOT BE ROUTED OVER ELECTRIC PANELS OR TRANSFORMERS.

I. IT IS THE RESPONSIBILITY OF THE CONTRACTOR TO FIELD VERIFY EXISTING SITE CONDITIONS AND DIMENSIONS PRIOR TO BIDDING. THE CONTRACTOR SHALL NOTIFY THE CONSTRUCTION MANAGER IMMEDIATELY OF ANY DISCREPANCIES. SUBMISSION OF A BID SHALL CONSTITUTE AN ACKNOWLEDGMENT AND ACCEPTANCE OF ALL EXISTING CONDITIONS.

ALL SIGNAGE TO BE UNDER SEPARATE SUBMITTAL BY SIGNAGE VENDOR.

HOOD PACKAGE IS THRU THE GENERAL CONTRACTOR. GC PURCHASES FROM ACCUREX AND INSTALLS. PACKAGE SHALL INCLUDE BUT IS NOT LIMITED TO: STAINLESS STEEL HOODS, EXHAUST FANS, MAKE-UP AIR UNIT, ROOF CURBS, STAINLESS STEEL WALL PANELS FOR BEHIND COOKING INSIDE HOOD CONTROL BOX, ACCUREX WILL COORDINATE WITH A LOCAL ANSUL COMPANY TO DO THE FINAL HOOK-UP, TESTING AND FINAL INSPECTION, BALANCE REPORT-G.C. WILL COORDINATE WITH ACCUREX GETTING THEIR TEST AND BALANCE COMPANY IN TO THE RESTAURANT AT THE END OF THE PROJECT TO DO THE BALANCE REPORT

28. THE G.C. SHALL FURNISH ONE EMPTY DUMPSTER AT STORE TURNOVER TO OWNER FOR STORE'S DISPOSAL OF CARDBOARDS, TRASH, ETC.

NOTICE TO BIDDERS

THE "GENERAL CONTRACTOR," ITS "SUBCONTRACTORS," AND "VENDORS" SHALL REVIEW THE PROPOSED SITE FOR BIDDING PURPOSES AND TO FAMILIARIZE THEMSELVES WITH THE EXISTING CONDITIONS OF THE SITE AND PROPOSED SPACE. ANY DISCREPANCIES BETWEEN THE CONSTRUCTION DOCUMENTS (DRAWINGS AND PROJECT MANUAL) AND EXISTING CONDITIONS SHALL BE SUBMITTED IN WRITING TO THE "ARCHITECT" AND OWNER BY THE "GENERAL CONTRACTOR" FOR CLARIFICATION. BY FAILURE TO CLARIFY DISCREPANCIES, GC SHALL BEAR RISK AND COST, AT NO CHARGE TO OWNER TO RECTIFY.

GC AND VENDOR TO CHECK WEBSITE AND CALL/EMAIL ARCHITECT IN REGARDS TO MOST RECENT DRAWINGS BEFORE ORDERING, MANUFACTURING, AND GOING TO SITE. GC IS RESPONSIBLE FOR KEEPING A CURRENT APPROVED SET ON SITE AT ALL TIMES.

	OMITTED							
			BID & PERMIT					
	0001	COVED CHEET						
٦F	G001 G002	COVER SHEET GENERAL NOTES	•					1
GENERAL	G003 G004	LIFE SAFETY PLAN ARCHITECTURAL SITE PLAN & DETAILS	•	\pm				
	C1	SITE LAYOUT PLAN		$\frac{\perp}{\perp}$				1
	C2 C3	GRADING AND EROSION CONTROL PLAN STORM SEWER PLAN	•			F		t
	C4 C5	UTILITY PLAN SANITARY SEWER PLAN	•	\perp		Ħ		ł
	C6	SANITARY SEWER DETAILS	•					1
CIVIL	C7 C8	LANDSCAPE PLAN LANDSCAPE DETAILS	•	\pm				1
O	C9	IRRIGATION PLAN		\pm	+			1
STRUCTURAL	S000 S100	GENERAL NOTES AND SCHEDULES FOUNDATION PLAN	•	+	Ŧ	F		
	S101 S200	FOUNDATION SECTIONS ROOF FRAMING PLAN	•					İ
STRL	S201	ROOF FRAMING SECTIONS	•	_	1	F		
	A000 A001	EXTERIOR CONSTRUCTION PLAN SERVICE YARD PLAN AND DETAILS	•	7	Ŧ			ļ
	A002 A003	PATIO PLAN AND DETAILS TO GO CANOPY	•	+	-			Î
	A100 A101	EXTERIOR ELEVATIONS EXTERIOR ELEVATIONS	•	+				Ì
	A102 A103	BUILDING SECTIONS WALL SECTIONS	•					1
	A104 A105	WALL SECTIONS WALL SECTIONS	•					1
	A106 A107	EXTERIOR CONSTRUCTION DETAILS EXTERIOR DETAILS & SECTIONS	•					1
	A200 A201	INTERIOR CONSTRUCTION PLAN INTERIOR CONSTRUCTION DETAILS	•					1
ARCHITECTURAL	A202 A300	WINDOW AND DOOR SCHEDULES ROOF PLAN	•					1
TECT	A301 A400	ROOF DETAILS INTERIOR FINISH PLAN	•					İ
ZCHI	A401 A402	INTERIOR FINISH DETAILS FINISH SCHEDULES	•					1
¥	A403 A500	GRAPHICS PLAN REFLECTED CEILING PLAN	•					İ
	A501 A600	REFLECTED CEILING PLAN DETAILS INTERIOR ELEVATIONS	•					İ
	A601 A700	INTERIOR ELEVATIONS ENLARGED RESTROOM PLAN & ELEVATIONS	•					
	A701 A800	ENLARGED BAR PLAN & ELEVATIONS MILLWORK DETAILS— FURNITURE	•					
	A801 A802	CASEWORK DETAILS— CASEWORK BAR MILLWORK DETAILS	•					
	EQ100 EQ101	FURNITURE & EQUIPMENT PLAN FURNITURE & EQUIPMENT SCHEDULE	•	+				
(0	SP000	SPECIFICATIONS	•					
NOL	SP001 SP002	SPECIFICATIONS SPECIFICATIONS	•					İ
-ICAI	SP003 SP004	SPECIFICATIONS SPECIFICATIONS	•					Ì
PECIFICATIONS	SP005 SP006	SPECIFICATIONS SPECIFICATIONS	•		+			
S	MEP100	MEP ROOF PLAN			+			1
-	MEP100 ALT M002	MEP ROOF PLAN — ALTERNATE RETAIL SHELL BUILDING MECHANICAL	•	+	+			1
MECH	M100 M100ALT	MECHANICAL PLAN MECHANICAL PLAN — ALTERNATE	•			F		1
_	M101 M102	MECHANICAL DETAILS MECHANICAL SCHEDULES	•					1
	M102ALT M200	MECHANICAL SCHEDULES — ALTERNATE MECHANICAL SPECIFICATIONS	•		+			Ì
	M300 M300ALT	HOOD DETAILS HOOD DETAILS — ALTERNATE	•					
	E001	ELECTRICAL SITE PLAN	•	\pm				
٩٢	E002 E100	RETAIL SHELL ELECTRICAL PLAN LIGHTING PLAN	•	\perp	\pm			
ELECTRICAL	E101 E102	POWER PLAN DATA PLAN ELECTRICAL ELEVATIONS	•	\pm	+	\vdash		-
ELE(E200 E201 E300	ELECTRICAL ELEVATIONS ELECTRICAL ELEVATIONS ELECTRICAL DETAILS AND SCHEDULE	•	+	+	\vdash		1
	E300 E301 E302	ELECTRICAL DETAILS AND SCHEDULE ELECTRICAL DETAILS ELECTRICAL RISER DIAGRAM	•	+	+	\vdash		+
	P002	RETAIL SHELL PLUMBING PLAN		#	+			
O	P100 P101	SANITARY WASTE & VENT PLAN SANITARY WASTE & VENT DETAILS	•	7	$oldsymbol{+}$			
PLUMBING	P200 P201	DOMESTIC WATER & GAS PLAN DOMESTIC WATER & GAS DETAILS		_	Ŧ	\vdash		ļ
PLUN	P300 P300	PLUMBING ISOMETRIC PLUMBING ISOMETRIC - ALTERNATE	•	\mp	+	F		ļ
	P400	PLUMBING SCHEDULE	ŏ	\top		1	Г	t

SERVICES ARE DIRECTED, AND ITS RESPONSIBILITY IS LIMITED TO WORK SPECIFICALLY PERFORMED FOR THE CLIENT. OMISSIONS OF THE CLIENT, NOR THIRD PARTIES NOT UNDEF THE DIRECT CONTROL OF INTERTECH DESIGN SERVICES, INC.

STAMP

PROJECT NUMBER 20-0501

SHEET NUMBER