

ADDENDUM NO. 4

TO THE DRAWINGS AND SPECIFICATIONS
FOR THE
Burgin Independent School Addition & Renovation
Burgin, Kentucky
RTA 1904
BG 19-262
October 30, 2019

To All Plan Holders of Record:

This Addendum modifies bid documents dated September 13, 2019 for the above project and shall become part of said documents in the preparation of proposals and execution of work of the subject project.

Specifications:

1. **Refer to specification section 081113 – Hollow Metal Doors and Frames:**
 - a) 2.07 Finishes, B; Add the following:
 2. Material to be installed at factory by frame manufacturer or field applied.
 3. Single component, waterborne, modified asphaltic emulsion, VOC and HAPS free. Certified for use in fire-rated frames.
 - a. Spray applied: 5 mils WFT.
 - b. Dip applied: 3 mils DFT.
 - c. Solids: 57-63%
 - d. VOC's: 0
 - e. Finish: Semi-gloss, non-tacky.
 - f. Odor: None.
 - g. Flash Point: None.
 - h. HAPS: 0
 - 1) Basis of Design:
 - (a) Royal Coatings, Inc.: Royal PC Asphaltic Paint
 - (b) Steelcraft Frame Back Coating
 - (c) Equivalent submitted to Architect prior to issuance of the last addendum


Drawings:

1. **Refer to sheet A2.1 Floor Plans - Interior:**
 - a) Insert attached sheet AD4.1 for additional information concerning the floor pattern. Estimated percentages are noted for the cafeteria and the pattern and color division will be similar in the adjacent hallway. Once color has been selected with the owner, a color coded pattern can be provided.
2. **Refer to sheet A6.1 Doors and Frame Schedule:**
 - a) Refer to the Schedule of Doors and Frames – Alternates #1 and #2:
 - i) Add the following Comment for Door B104:
 - a) Paint existing frame.

END OF ADDENDUM

CAFETERIA PATTERN PERCENTAGE

- COLOR 1 - 45%
- COLOR 2 - 10%
- ▨ COLOR 3 - 9%
- ▩ COLOR 4 - 9%
- ▧ COLOR 5 - 9%
- ▦ COLOR 6 - 9%
- ▥ COLOR 7 - 9%

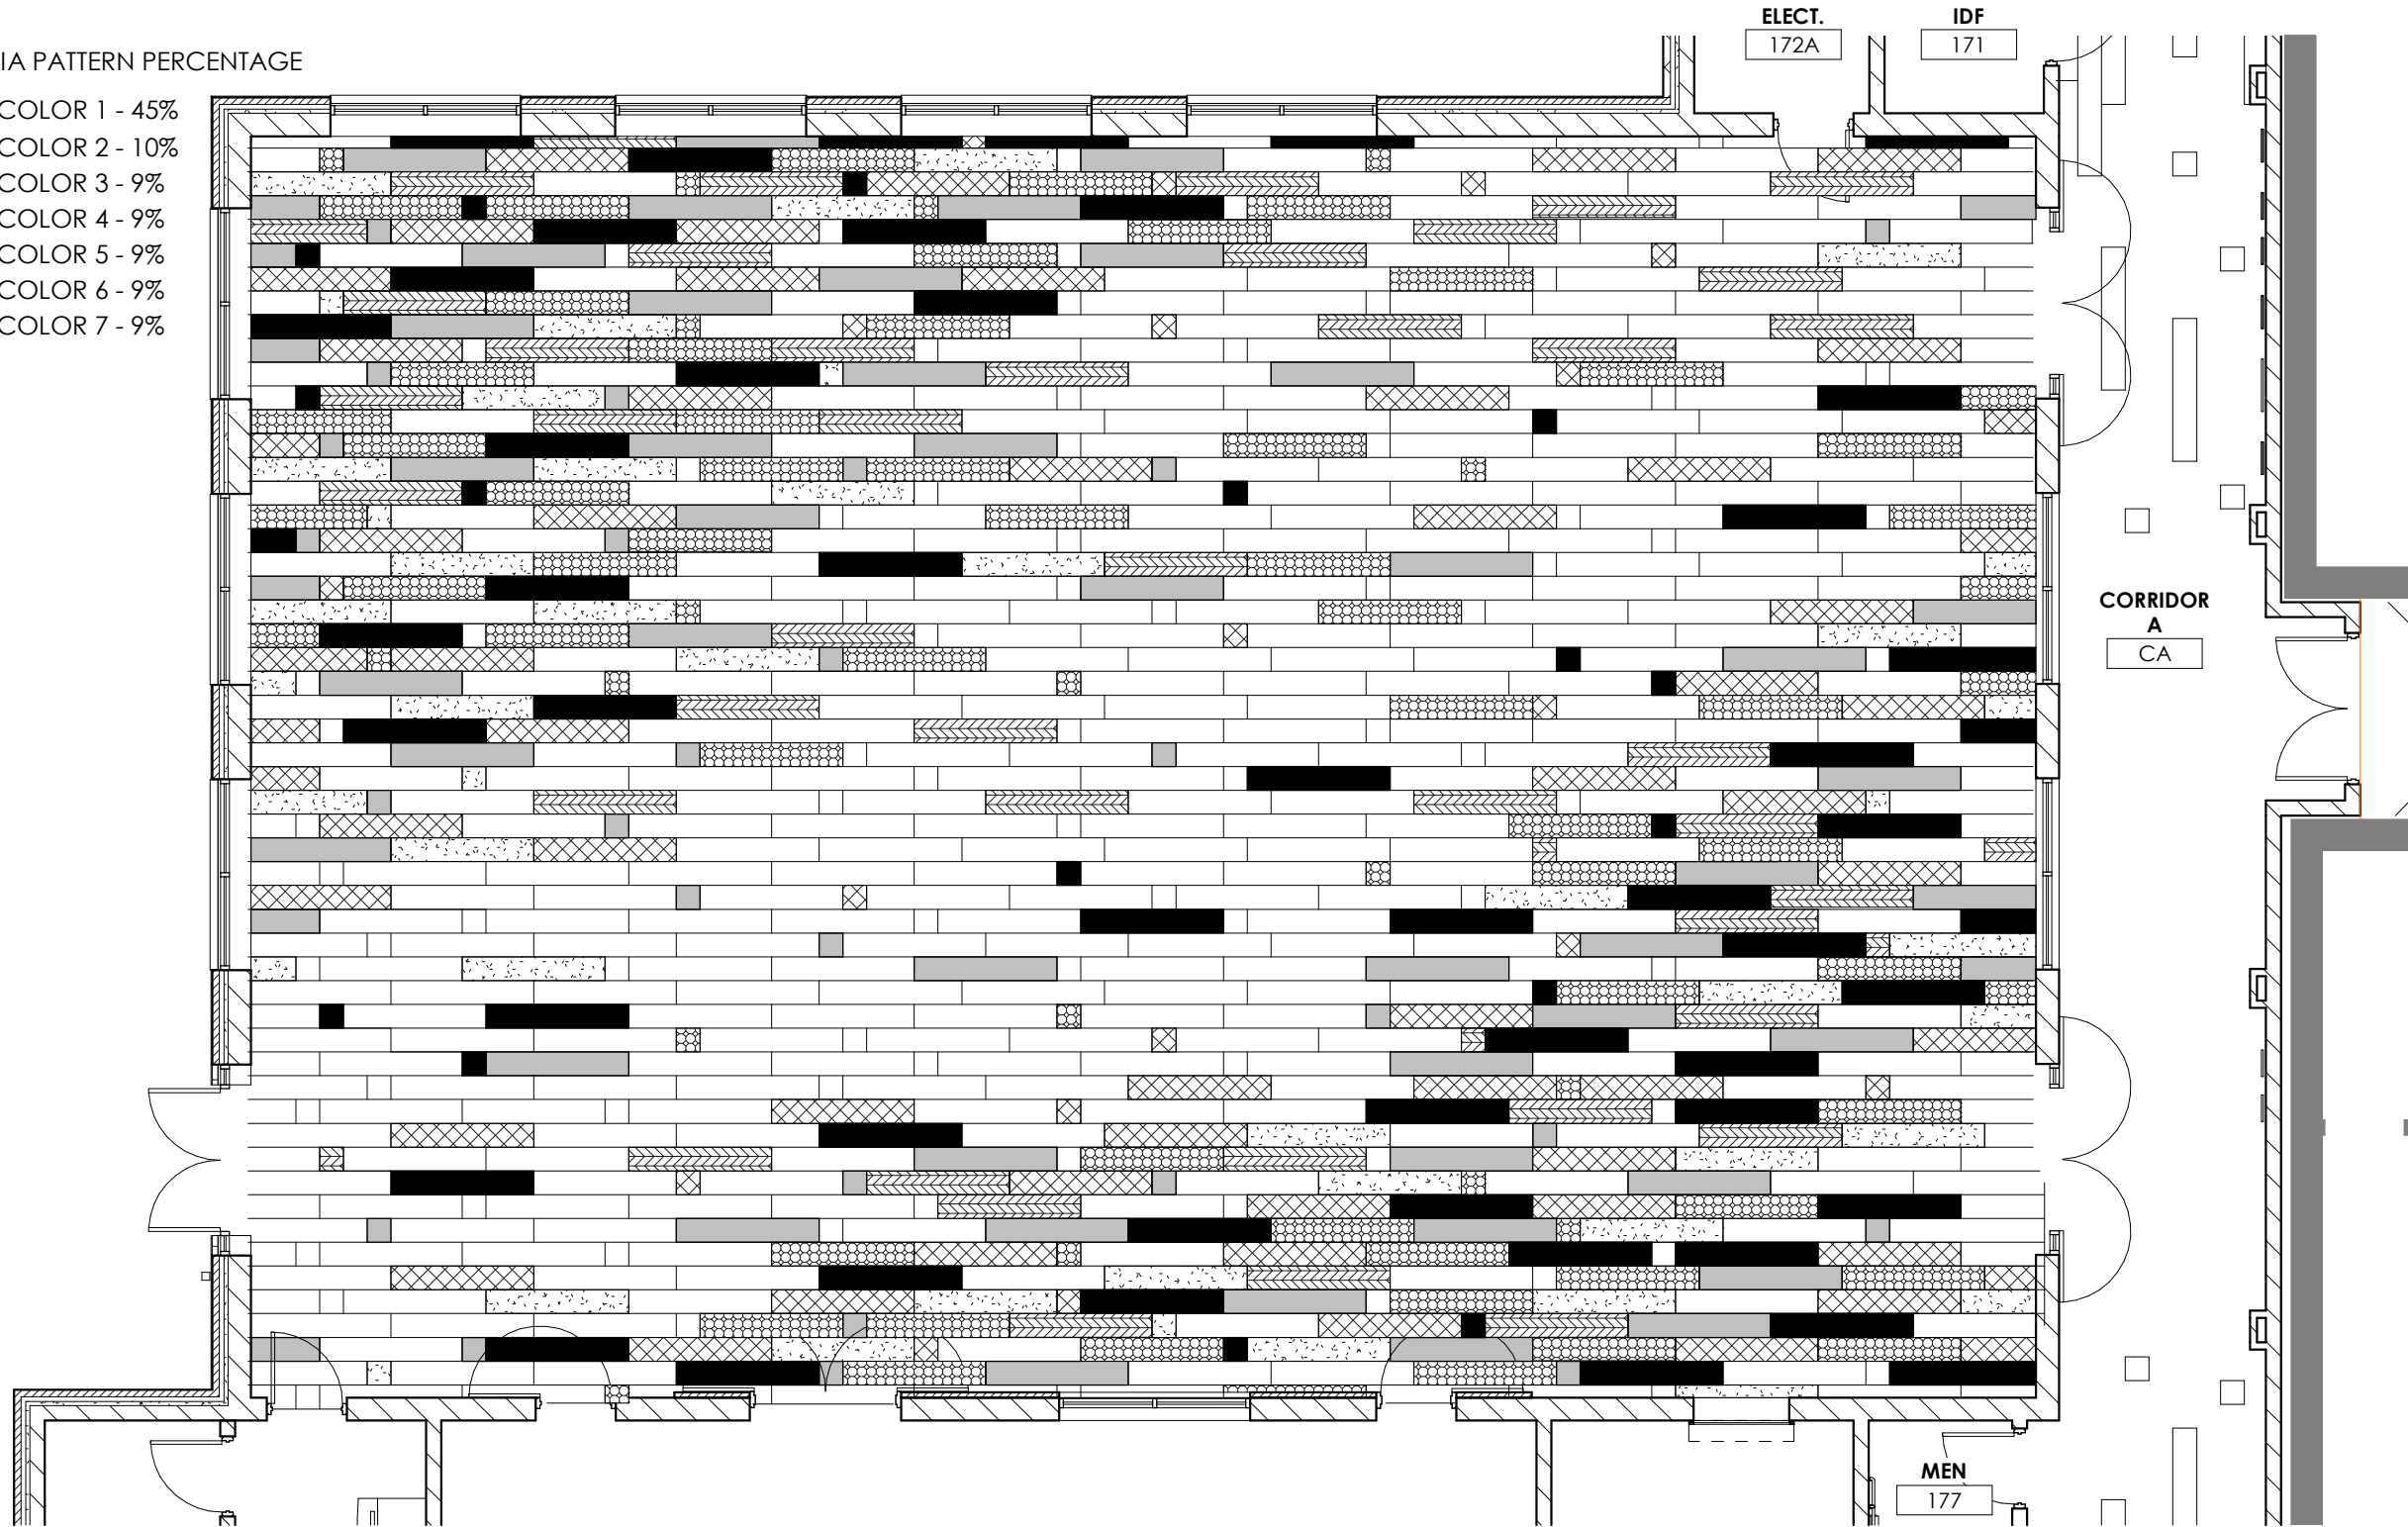

FIRST FLOOR PLAN - FLOOR PATTERN
1/8" = 1'-0"

A
AD4.1

DATE	10/24/19
PROJECT	1904
DESIGNER	Author
CHECKED	Checker
SHEET REF.	
REVISIONS	