

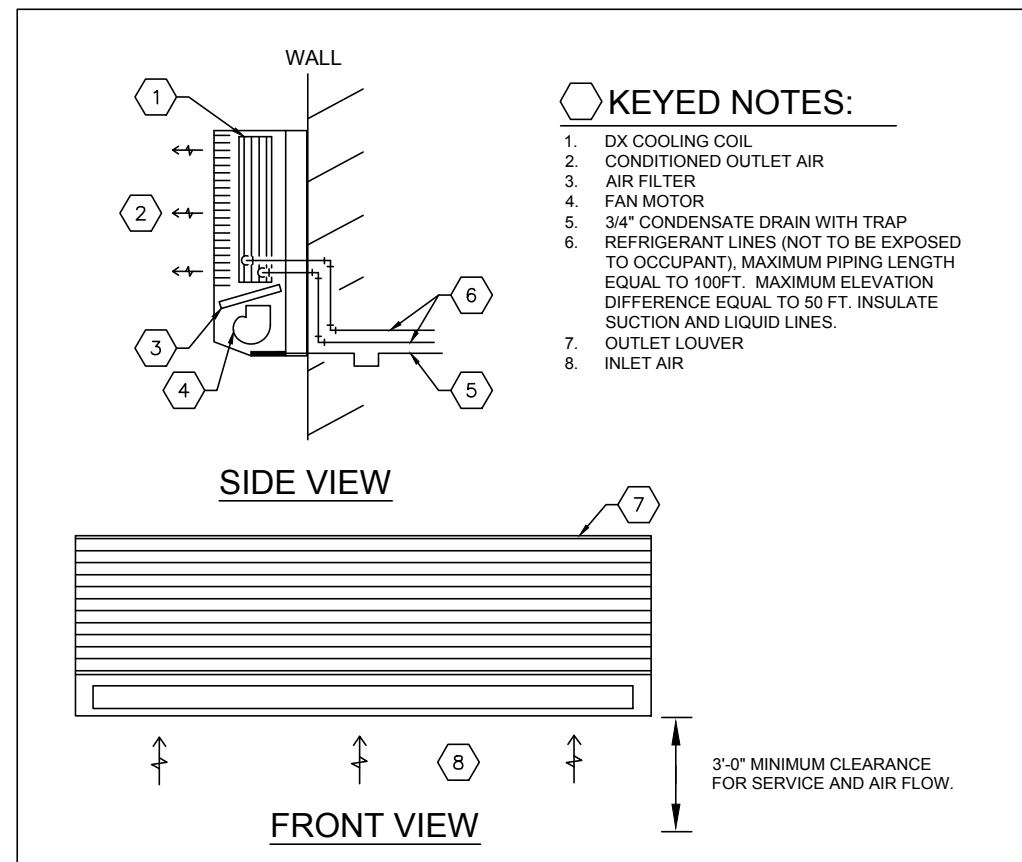



PERMANENT - NOT FOR CONSTRUCTION

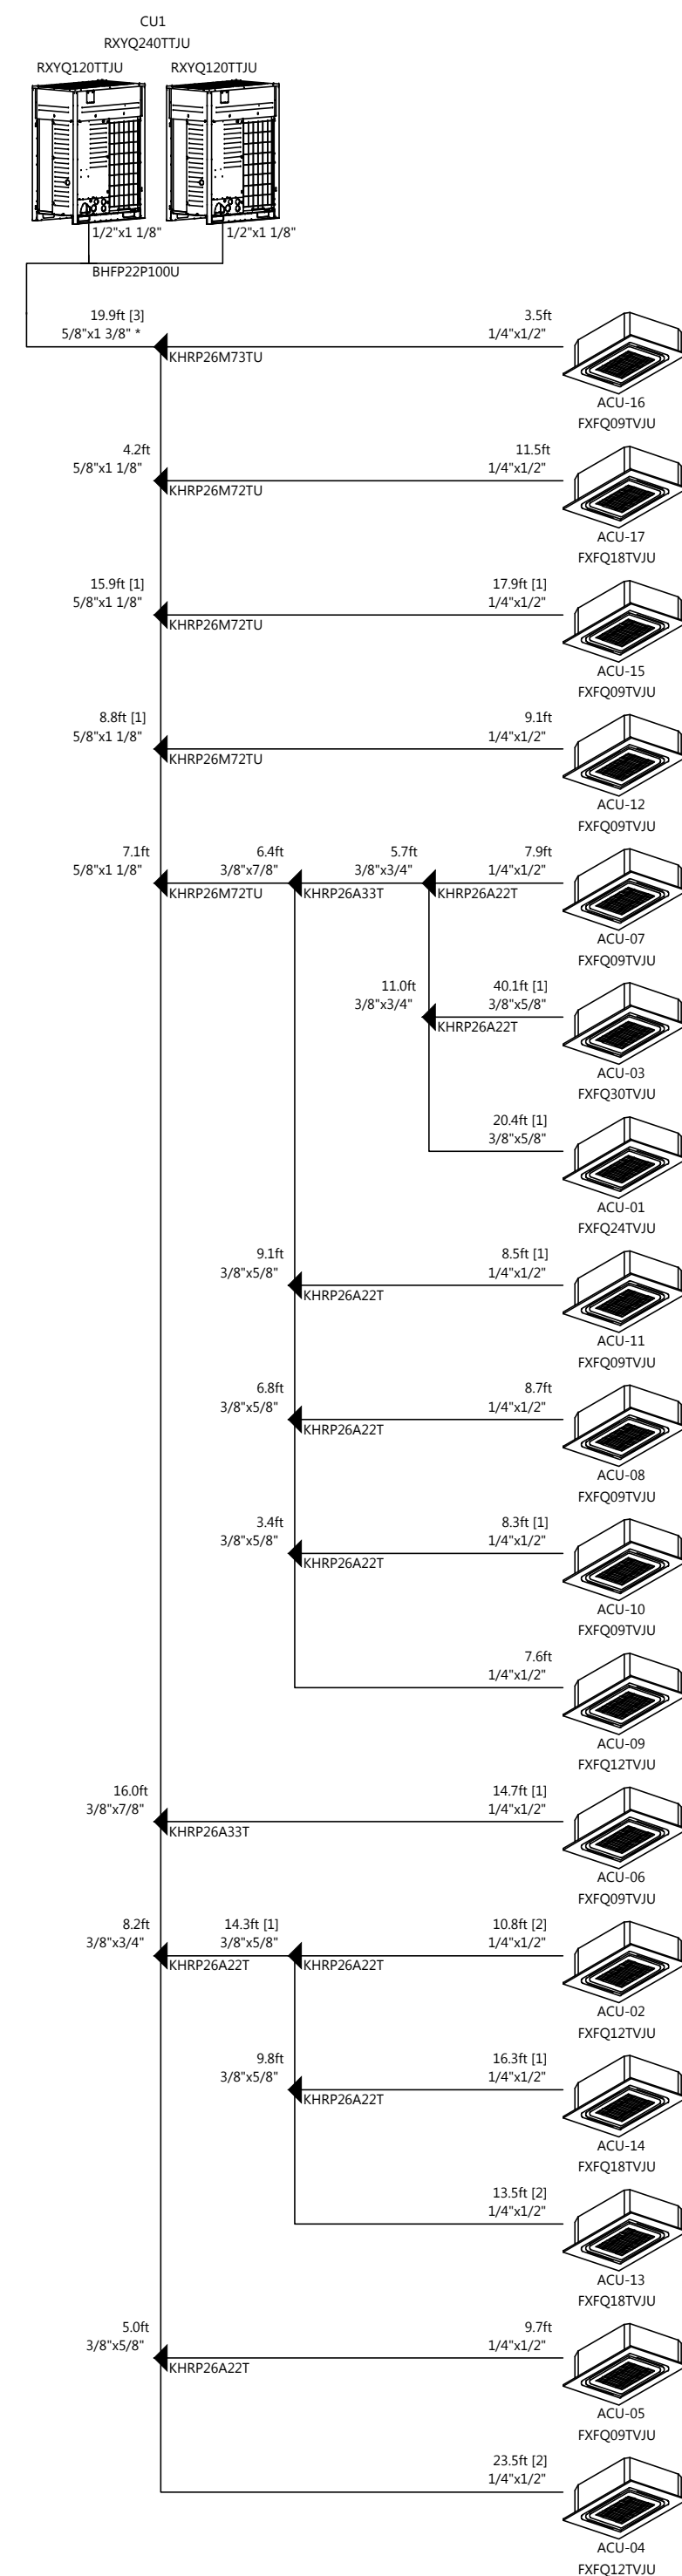


238126.00-06 DUCTLESS AIR CONDITIONING UNIT WALL
SCALE: NONE

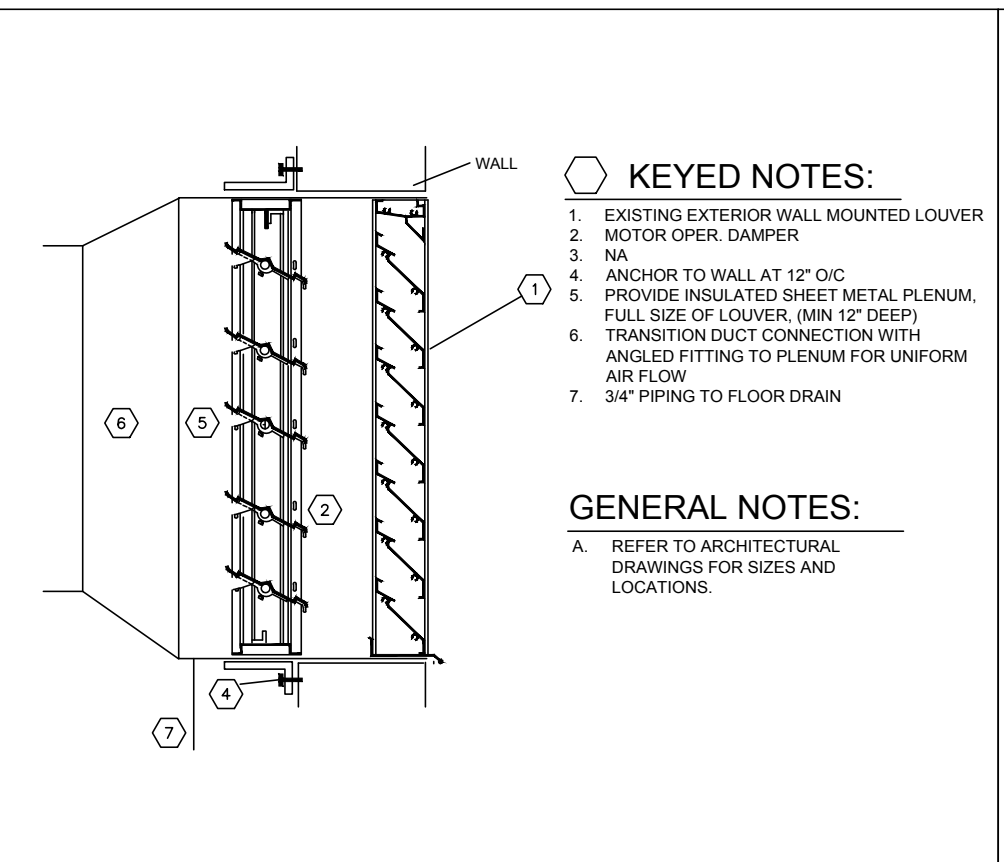


233713.00-11 DUCTED LOUVER
SCALE: NONE

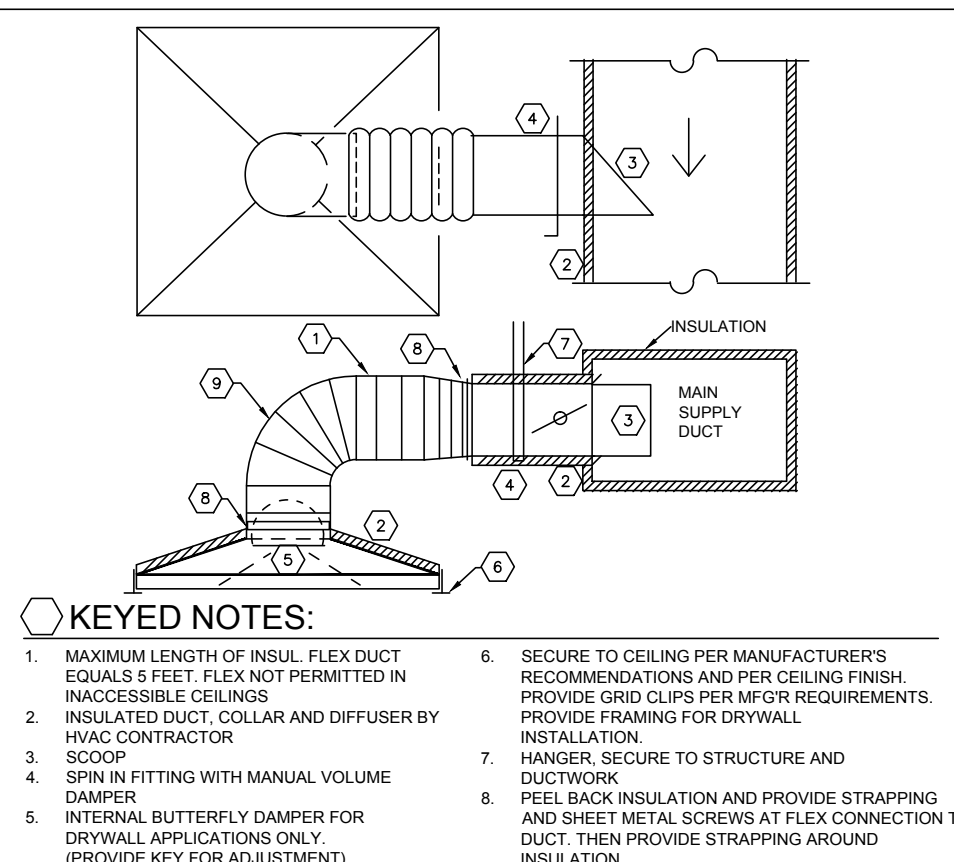


233713.00-04 DIFFUSER INSTALLATION (TYPICAL)
SCALE: NONE

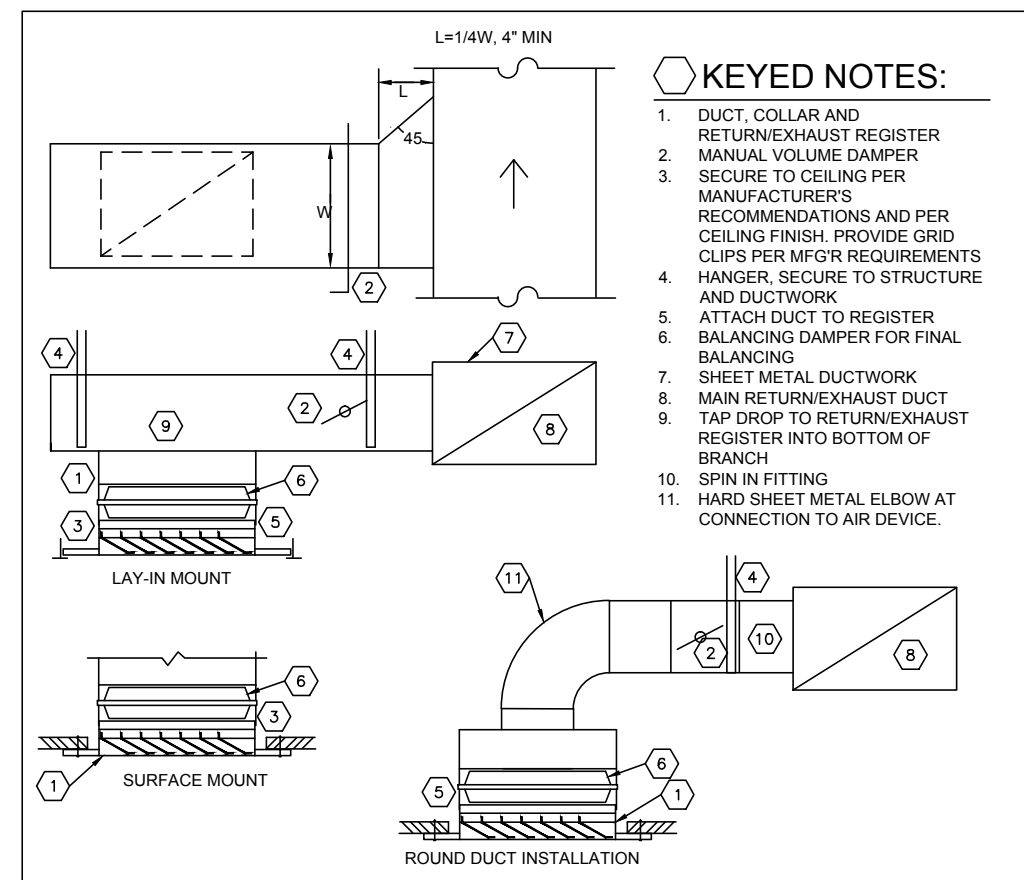


233713.00-15 RETURN/EXHAUST REGISTER INSTALLATION
SCALE: NONE

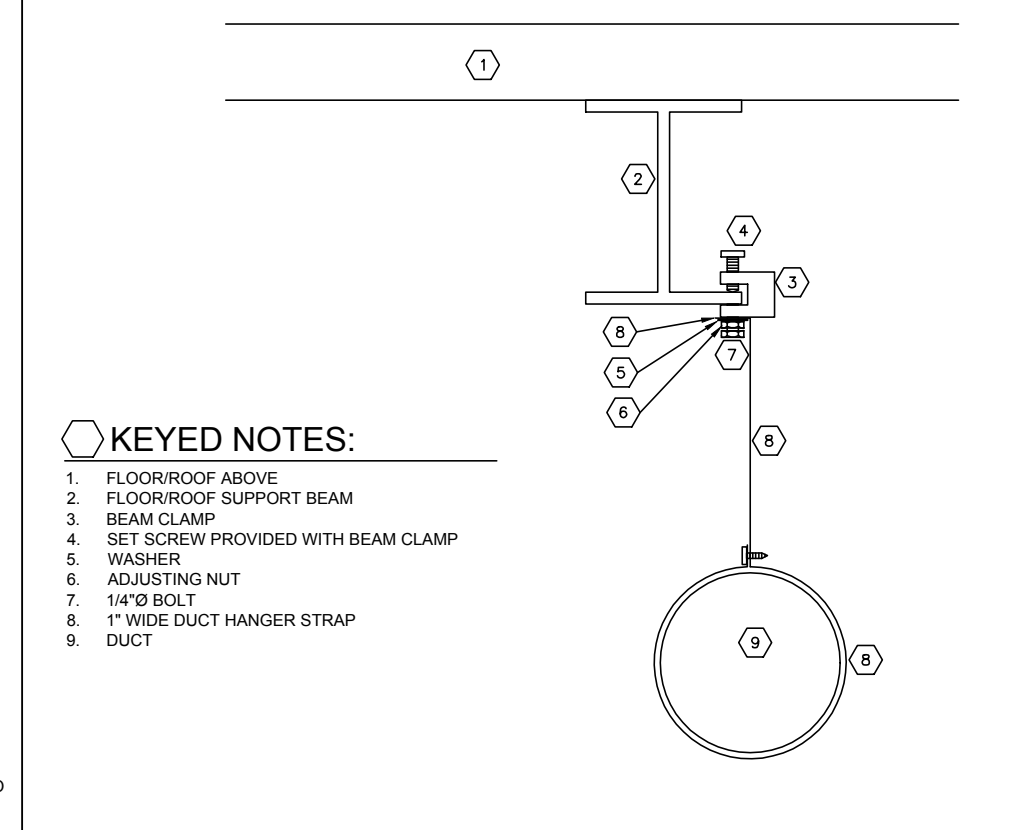


233113.00-02 DUCT SUPPORT DETAIL
SCALE: NONE

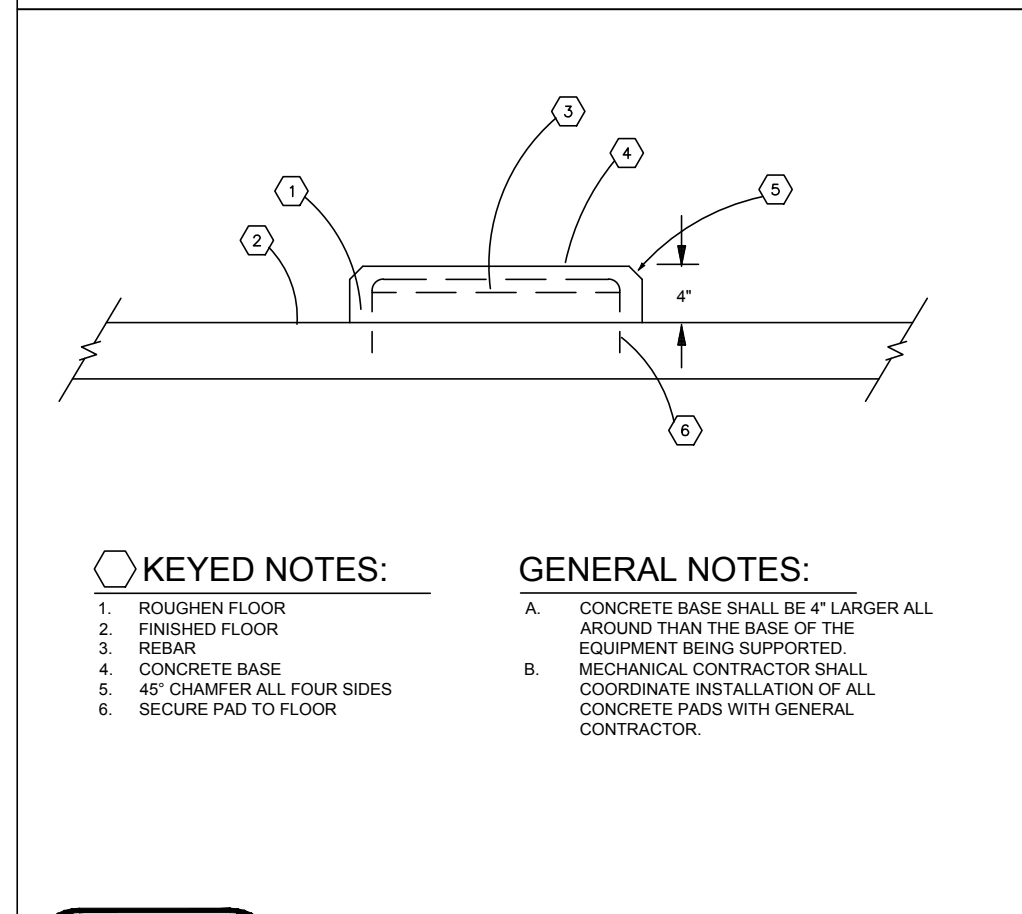


233113.00-01 4 INCH CONCRETE BASE
SCALE: NONE

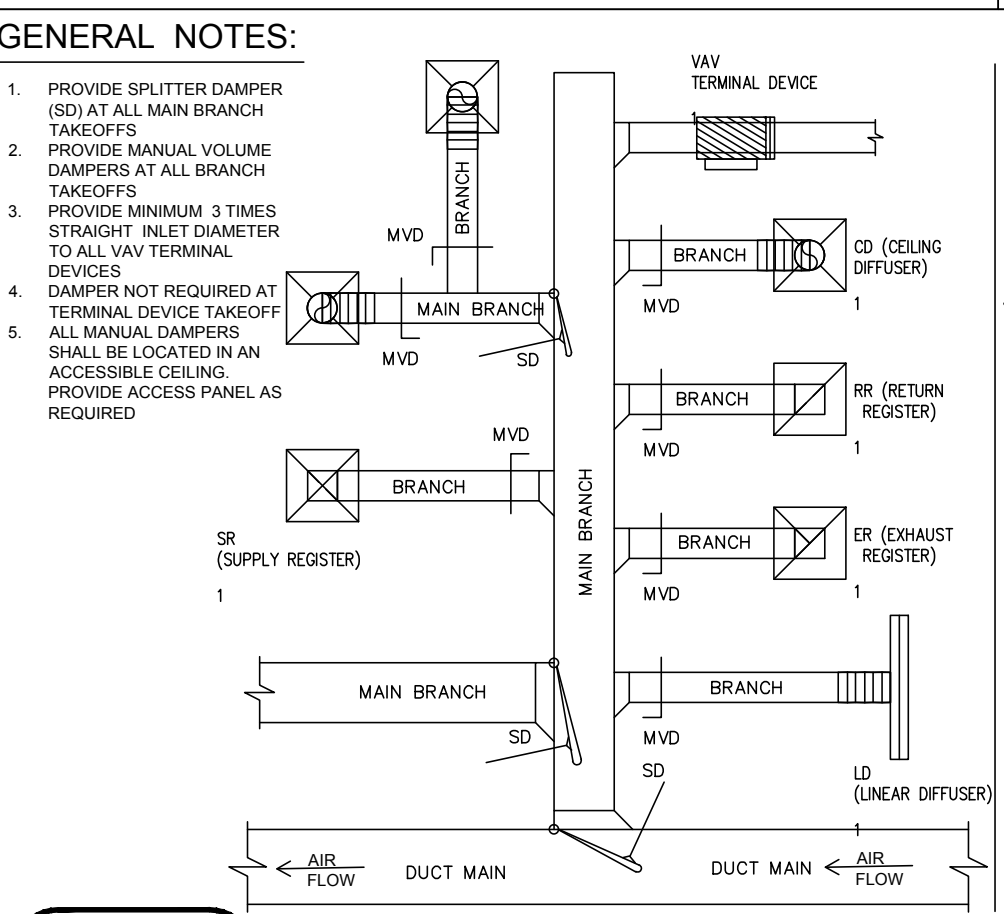

233300.00-01 MANUAL DAMPER DETAIL
SCALE: NONE

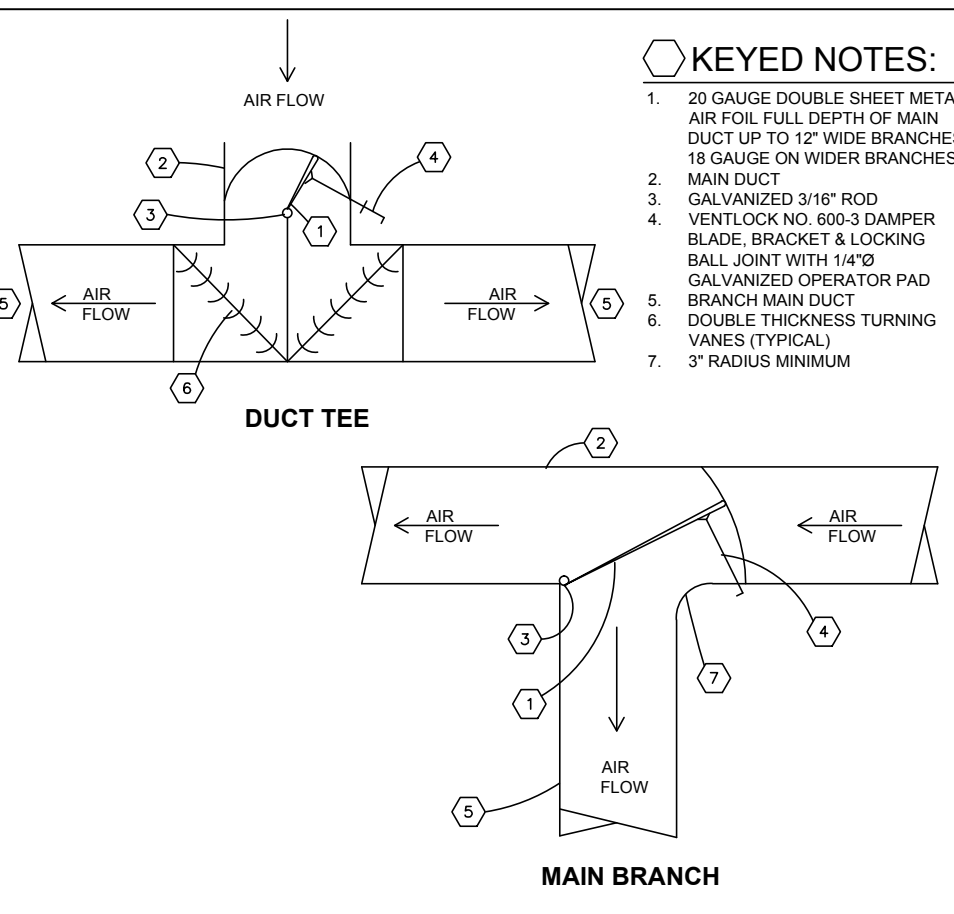

233300.00-01 MANUAL DAMPER DETAIL
SCALE: NONE

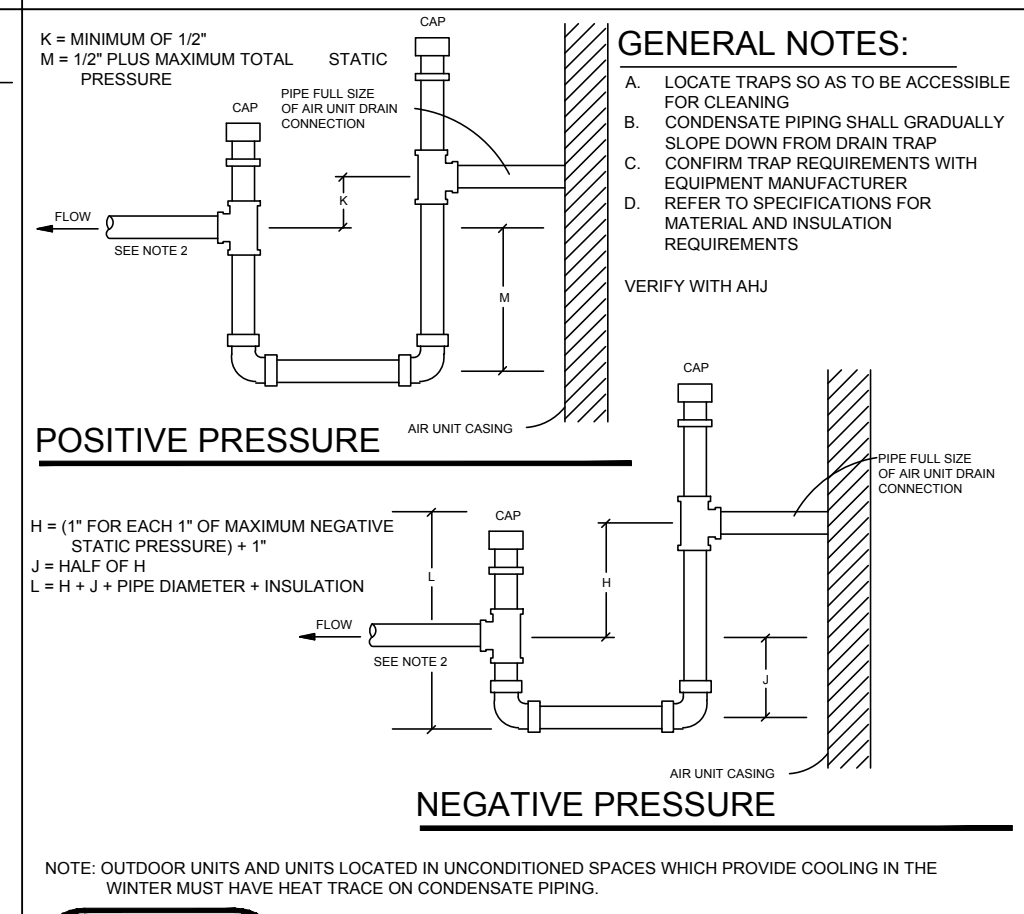

232113.23-05 COND. DRAIN TRAP POSITIVE & NEGATIVE
SCALE: NONE

